

Fields marked with an asterisk (*) are required under Ontario Regulation 547/06.

1. Application Information
1.1 Owner Information

First Name of Owner 1*	Thomas John	Last Name of Owner 1*	Luxmore
First Name of Owner 2	Alicia	Last Name of Owner 2	Luxmore
Company Name (if applicable)			

Home Telephone Number*	Business Telephone Number	Fax Number
352-239-1772		

Email Address
luxmorej@hotmail.com fluxmore21@gmail.com

Address			
Unit Number	Street Number*	Street Name*	PO Box
	10716	Beagle Run Place	
City/Town*	Province*	Postal/Zip Code*	
Tampa	Florida	33626	

1.2 Agent/Applicant: Name of the person who is to be contacted about the application, if different than the owner.
 (This may be a person or firm acting on behalf of the owner.)

First Name of Contact Person	Aime	Last Name of Contact Person	Rivard
------------------------------	------	-----------------------------	--------

Company Name (if applicable)
Rivard Engineering

Home Telephone Number	Business Telephone Number	Fax Number
705-363-6185	705-268-5501	705-268-5502

Email Address
aime.rivard@rivard.eng.com

Address			
Unit Number	Street Number	Street Name	PO Box
	259	Reliable Lane	223
City/Town	Province	Postal/Zip Code	
Timmins	ON	P4N 7C9	

1.3 Name of owner(s) of the sub-surface rights if different from the surface right owner(s)

First Name	N/A	Last Name	
------------	-----	-----------	--

2. Type and Purpose of Application/Transaction (highlight appropriate dropdown box)
2.1 Is this application for:*

Transfer	Other purpose	Other Purpose	Encroachment Remedy
----------	---------------	---------------	---------------------

2.2 Name of person(s), if known, to whom land or interest in land is to be transferred, leased or charged.

First Name	Francine	Last Name	Rivard
------------	----------	-----------	--------

2.3 If a lot addition, provide the legal description of the lands to which the parcel will be added.

See enclosed Tulloch survey drawing file #20-2047
 Lot 4 Plan M-206 Timiskaming,
 PIN 61204-0092

What is the existing land use of the receiving parcel?
Cottage on both properties

What is the purpose of the lot addition request?
Make good encroachment issues

3. Description/Location of the Subject Land (complete applicable boxes)

3.1 District Timiskaming		Municipality (in an area without municipal organization, select District)* Timiskaming		
Former Municipality N/A		Geographic Township in Territory without Municipal Organization McKeown	Section or Mining Location No.	
Concession Number(s) N/A		Lot Number(s) 4	Registered Plan Number M206	Lot(s)/Block(s)
Reference Plan No.	Part Number(s)	Property Identification Number 61204-0091	Name of Street/Road N/A	Street Number N/A

3.2 Description

	Severed	Retained	Lot Addition (if applicable)
Frontage (m)	0.00	0.00	N/A
Depth (m)	75.93	81.52	
Area (ha)	0.07	0.07	

3.3 Buildings and Structures

	Severed	Retained
Existing (construction date)	1980's	N/A
Proposed	N/A	N/A

3.4 Are there any easements or restrictive covenants affecting the subject land?*

Yes No

If yes, describe each easement or covenant and its effect. Use a separate page, if necessary.
N/A

4. Designation of Subject Lands / Current and Proposed Land Use

4.1 Name of the official plan
None

4.2 What is the current designation(s), if any, of the subject land in the applicable official plan?*

Cottage

4.3 What is the present zoning, if any, of the subject land?
None

4.4 If the land is covered by a Minister's Zoning Order (MZO), what is the regulation number?
N/A

4.5 If the land is covered by a Minister's Zoning Order (MZO), what uses are permitted by the order?
N/A

4.6 Use of Property	Severed	Retained
Existing use(s)	Cottage	Cottage
Proposed use(s)	Cottage	Cottage

4.7 What are the surrounding land uses?

East
Forest - Crown

West
Lake - Crown

North
Cottage

South
Cottage

5. Former Uses of Site and Adjacent Land (History)

5.1 Has there been an industrial or commercial use, or an orchard, on the subject land or adjacent lands?

Yes No Unknown

If yes, specify the uses.

5.2 Has the grading of the subject land been changed by adding earth or other material(s)?

Yes No Unknown

5.3 Has a gas station been located on the subject land or adjacent land at any time?

Yes No Unknown

Has there been petroleum or other fuel stored on the subject land or adjacent land?

Yes No Unknown

5.4 Is there reason to believe the subject land may have been contaminated by former uses on the site or adjacent site?

Yes No Unknown

5.5 What information did you use to determine the answers to the above questions on former uses?

Personal knowledge of area and discussions with previous and existing Owners.

5.6 If yes to any of (5.1), (5.2), (5.3) or (5.4) an inventory of previous uses of the subject land or, if appropriate, of the adjacent land(s), is needed.

Is the inventory of previous uses attached?

Yes No

If the inventory is not attached, why not?

5.7 If yes to any of (5.1), (5.2), (5.3) or (5.4) was an Environmental Site Assessment (ESA) conducted under the *Environmental Assessment Act* or has a Record of Site Condition (RSC) been filed? Refer to Appendix A

Yes No Unknown

If no, why not? Explain on a separate page, if necessary.

6. Consultation with the Planning Approval Authority (check boxes where applicable)

6.1 Has there been consultation with the Ministry of Municipal Affairs prior to submitting this application?

Yes No

If yes, and if known, indicate the file number.

6.2 Have you consulted with the municipality/planning board on the application's conformity to the official plan?

Yes No

If yes, attach a letter/documentation from the municipality/planning board on the proposal's conformity to the official plan.

Attached

6.3 Have you discussed with the municipality/planning board the official plan submission requirements for a consent?

Yes No

6.4 Have you provided with this application a list, accompanied by the related materials, identified in the official plan as submission requirements for development applications?

Yes No Attached

If no, why not? Please explain.

Not available/unknown

Note: All materials required in the official plan for complete application must be provided at the time of submitting an application.

7. Status of Current and Other Applications under the *Planning Act*

7.1 Current

Is this application a re-submission of a previous consent application?

Yes No Unknown

If yes, and if known, describe how it has been changed from the original application:

7.2 Has the subject land ever been severed from the parcel originally acquired by the owner of the subject land?*

Yes No Unknown

If yes, provide (below) the date of transfer, the name of the transferee and the land use. (for multiple transfers attach a separate sheet)

Severed parcel	Date of transfer (yyyy/mm/dd)	Name of transferee	Use of severed parcel

Other Planning Applications

Has the subject land ever been the subject of any other planning application, including applications before the Ontario Municipal Board (OMB), for approval of either:

(For each if yes and if known, indicate i) file number ii) status of the application iii) OMB file number, if applicable and iv) OMB status)

7.3 Official Plan Amendment*

Yes No

i) File Number	ii) Status	iii) OMB File Number	iv) OMB Status

7.4 Plan of Subdivision*

Yes No

i) File Number	ii) Status	iii) OMB File Number	iv) OMB Status

7.5 Consent*

Yes No

i) File Number	ii) Status	iii) OMB File Number	iv) OMB Status

7.6 Site Plan*

Yes No

i) File Number	ii) Status	iii) OMB File Number	iv) OMB Status

7.7 Minor Variance*

Yes No

i) File Number	ii) Status	iii) OMB File Number	iv) OMB Status

7.8 Zoning By-law Amendment*

Yes No

i) File Number	ii) Status	iii) OMB File Number	iv) OMB Status

7.9 Minister's Zoning Order Amendment*

Yes No

If yes and if known, what is the Ontario Regulation number? _____

Note: Please provide list(s) of the relevant applications on a separate page and attach to this form

8. Provincial Policy

8.1 Is the proposal consistent with the **Provincial Policy Statement (PPS)** issued under subsection 3(1) of the *Planning Act*?*

Yes No

8.2 Explain how the application is consistent with the PPS. Attach a separate page if necessary.

Uncertain - assumed

- 8.3 **Table A** is a checklist (not a substitute for the Provincial Policy Statement) to assist in identifying areas of provincial interest that may apply to your application.
Please fill in the appropriate rows in **Table A**, if any apply.

Table A - Features Checklist

Use or Feature	On the Subject Land	Within 500 Metres of subject land, unless otherwise specified (indicate approximate distance)
An agricultural operation including livestock facility or stockyard	<input type="checkbox"/>	
An industrial or commercial use (specify the use(s))		
A landfill site (closed or active)	<input type="checkbox"/> Closed <input type="checkbox"/> Active	
A sewage treatment plant or waste stabilization pond	<input type="checkbox"/>	
A provincially significant wetland within 120 metres of the subject land	<input type="checkbox"/>	
Significant coastal wetlands	<input type="checkbox"/>	
Significant wildlife habitat and significant habitat of endangered species and threatened species	<input type="checkbox"/>	
Fish habitat	<input type="checkbox"/>	
Flood plain	<input type="checkbox"/>	
A rehabilitated mine site, abandoned mine site or mine hazards	<input type="checkbox"/>	
An operating or a non-operating mine site within 1000 metres of the subject land	<input type="checkbox"/>	
An active mine site or aggregates operation site within 1000 metres of the subject land	<input type="checkbox"/>	
A contaminated site	<input type="checkbox"/>	
Provincial highway	<input type="checkbox"/>	
An active railway line	<input type="checkbox"/>	
A municipal or federal airport	<input type="checkbox"/>	
Utility corridors	<input type="checkbox"/>	
Electricity generating station, hydro transformer, railway yard, etc.	<input type="checkbox"/>	
Crown land (identified by the Ministry of Natural Resources and Forestry as being of special interests, such as lake access points)	<input type="checkbox"/>	

9. Provincial Plans

- 9.1 Is the subject land for the proposed development located within an area of land designated in any provincial plan?*

Yes No

- 9.2 If yes, identify which provincial plan(s) and explain the current designation(s) of the subject land(s).

- 9.3 If yes, does the proposal conform/not conflict with the policies contained in the provincial plan(s)?*

Yes No

If yes, please explain. Attach a separate page, if necessary. Submit a copy of the planning report, if applicable.

10. Archaeology

10.1 Does the subject land contain any known archaeological resources or areas of archaeological potential?

Yes No Unknown

If yes, does the plan propose to develop lands within the subject lands that contain:

- Known archaeological resources? Yes No
 - Areas of archaeological potential? Yes No
-

10.2 If yes, contact the regional Municipal Services Office-MMA staff to discuss whether any reports may be needed.

11. Servicing

11.1 Indicate in a) and b) the proposed type of servicing for the subject land. Select the appropriate type of servicing from Table B.

11.1 a) Indicate the proposed type of sewage disposal system - whether sewage disposal will be provided to the subject land by a publicly owned and operated sanitary sewage system, a privately owned and operated individual or communal septic system or other means?*

Private Services

11.1 b) Indicate the proposed type of water supply system - whether water will be provided to the subject land by a publicly owned and operated piped water system, a privately owned and operated individual or communal well, a lake or other water body or other means?*

Private Services

11.2 Hauled Sewage

If development is proposed on privately owned and operated individual or communal septic system, provide confirmation that there is adequate reserve sewage treatment capacity for hauled sewage (septage) resulting from the proposed development. See Table B below.
N/A

Table B - Sewage Disposal and Water Supply

	Type of Servicing	Reports/Information Needed
Sewage Disposal	a) Publicly owned and operated sanitary sewage system	Applicants must provide evidence in their application that there is municipal confirmation of sufficient uncommitted reserve sewage system capacity to service the development at the time of conditional consent.
	b) Public communal septic	Development generating effluent of more than 4,500 litres per day may need a servicing options study and hydrogeological report.
	c) Privately owned and operated individual septic system	If the requested change would permit development on individual or communal septic system and more than 4,500 litres of effluent would be produced per day as a result of the development being completed, a servicing options report and a hydrogeological report may be needed. If proposal would produce effluent less than 4,500 litres per day, a hydrogeological report may be needed.
	d) Privately owned and operated communal septic system	If the requested change would permit development on individual or communal septic system and more than 4,500 litres of effluent would be produced per day as a result of the development being completed, a servicing options report and a hydrogeological report may be needed. If proposal would produce effluent less than 4,500 litres per day, a hydrogeological report may be needed.
	e) Privy	Provide details on location and size of out-houses.
	f) Other	Please describe
Hauled Sewage		If development is proposed on privately owned and operated individual or communal septic systems, applicant must provide evidence in the application showing either: i) municipal confirmation of sufficient uncommitted reserve sewage system capacity for treatment of septage resulting from the proposed development; OR ii) confirmation (i.e., letter) from a commercial enterprise (private provider) for hauled sewage (septage) indicating that capacity is available to accommodate the specific proposal.
Water Supply	a) Publicly owned and operated piped water system	Applicants must provide evidence in their application that there is municipal confirmation of sufficient reserve water system capacity to service the development at the time of conditional consent.
	b) Privately owned and operated individual well	Development on communal or individual well system may need a servicing options report and a hydrogeological report. Non-residential development on communal well system may need a hydrogeological report.
	c) Privately owned and operated communal well	Development on communal or individual well system may need a servicing options report and a hydrogeological report. Non-residential development on communal well system may need a hydrogeological report.
	d) Lake	A Permit to Take Water may be required. Contact your regional Municipal Services Office and the Ministry of the Environment and Climate Change office for guidance.
	e) Other water body	Please describe
	f) Other means	Please describe

Notes:

1. To facilitate review of the application, submit a letter from the municipality to show concurrence (or not) with the recommendations in the servicing options report.
2. Before undertaking a hydrogeological report, consult MMA for advice given the location of the subject land.
3. Where communal services are proposed (water and/or sewage), ownership of these services must be assumed by the municipality or a public body through a signed letter of acceptance.
4. To facilitate review of the application, submit a letter from the local health unit indicating that the site is developable and could accommodate the proposal.
5. A building permit is required for septic systems under Part 8 of the Building Code. See Appendix A.

12. Access

12.1 The proposed road access would be by:

Note: (See Appendix A for information on MTO Access Permits)
Certain type of development is not permitted on seasonally maintained roads.
Early consultation with your regional MSO is recommended.

12.2 Additional details on "other public road" and "right-of-way"

Would proposed road access be by:

Crown road Local roads board Private road

12.3 If access to the subject land is by "other public road" or "right-of-way", or private road, indicate:

i) The owner of the land or road

ii) Who is responsible for maintenance
Local Cottage Association - Volunteers

iii) Whether maintenance is seasonal or year round
Year round

Note: Access by right-of-ways and/or private roads are not usually permitted, except as part of a condominium.

12.4 Is water access ONLY proposed?*

Yes No

If yes, on a separate page, describe i) the parking and ii) docking facilities to be used and the approximate distance of these facilities from the subject land and the nearest public road access.

Attached

You may be required to provide a letter from the owner(s) of a commercially operated parking and docking facility indicating that capacity is available to accommodate your specific proposal.

13. Proposal Waste Disposal

13.1 Garbage disposal is proposed to be by:

Garbage collection Municipal dump Crown landfill Other

13.2 Other Services Please check the other services available and the provider(s) of these services.

Services	Provider
<input checked="" type="checkbox"/> Electricity	Hydro One
<input type="checkbox"/> School bussing	
<input type="checkbox"/> Other	

13.3 a) The proposed stormwater drainage would be by:

14. Sketch: Use the attached sketch sheet. To help you prepare the sketch, refer to the attached sample sketch.

14.1 The application shall be accompanied by a sketch showing, in **metric units**, the following:

- The boundaries and dimensions of the subject land, the part that is intended to be severed and the part that is intended to be retained;
- The location, size and type of all existing and proposed buildings and structures on the subject land, including their setback from the front yard, rear yard, side yard and opposite side yard;
- The boundaries and dimensions of any land abutting the subject land that is owned by the owner of the subject land;
- The approximate distance between the subject land and the nearest township lot line or landmark, such as a railway crossing or bridge;
- The location of all lands previously severed from the parcel originally acquired by the current owner of the subject land;
- The approximate location of all natural and artificial features on the subject land and adjacent lands that, in the opinion of the applicant, may affect the application, such as buildings, railways, roads, watercourses, drainage ditches, river or stream banks, wetlands, wooded areas, wells and septic tanks;
- The current use(s) on land that is adjacent to the subject land;
- The location, width and name of any roads within or abutting the subject land, indicating whether it is an unopened road allowance, a public travelled road, a private road or a right of way;
- If access to the subject land is by water only, the location of the parking and boat docking facilities to be used;
- The location and nature of any easement affecting the subject land;
- The severed parcel, the date of transfer, the name of the transferee and the use of the land.

15. Other Information

15.1 Is there any other information that may be useful to the ministry in reviewing this application (e.g., information relating to the requirements and policies in the municipal official plan or efforts made to resolve outstanding objections or concerns by area resident(s), the municipality, other)?

If so, explain below or attach a separate page with this information.

Enclosed Lot Plan and sketch of Severance Plan

15.2 The original or certified copy of any other information and materials, as required by the official plan of the municipality/planning board, must be provided with this application.

15.3 Where applicable and relevant information is available in a planning report submitted to council, or in a technical study/report(s) prepared for the proposal, please provide the name, section and page number if you have referenced the study/report(s) in any of the questions above.

N/A

16. Affidavit or Sworn Declaration

I, Rivard, Aime of the Timmins
Last Name, First Name* Municipality*


in the province of* Ontario , make oath and say (or solemnly declare) that the information required under Schedule 1 to Ontario Regulation 197/96, and provided by the applicant in this application is accurate, and that the information contained in the documents that accompany this application is accurate.

Sworn (or declared) before me at the City of Timmins in the District of Cochrane
(lower-tier municipality) (upper-tier municipality)

this* 1st day of* August , *20 23 .



Commissioner of Oaths

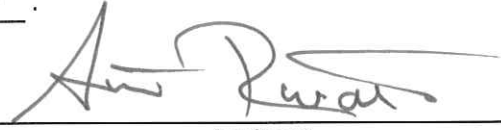

Applicant

*Lancy Nathalie Sirois-Duhaime, a Commissioner, etc.,
Province of Ontario, for Griener Lambert Professional Corporation,
Barristers and Solicitors.
Expires July 7, 2026.*


17. Authorizations

If the applicant is not the owner of the land that is the subject of this application, the written authorization of the owner that the applicant is authorized to make the application must be included with this form or the authorization set out below must be completed.

17.1 Authorization of Owner for Agent to Make the Application

I, Luxmore, Thomas John, am the owner of the land that is the subject of this application for
Last Name, First Name
consent and I authorize Rivard, Aime
to make this application on my behalf.

Signature of Owner

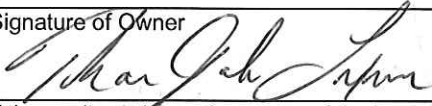

Date (yyyy/mm/dd)

2023/07/22

If the applicant is not the owner of the land that is the subject of this application, complete the authorization of the owner concerning personal information set out below.

17.2 Authorization of Owner for Agent to Provide Personal Information

I, Luxmore, Thomas John, am the owner of the land that is the subject of this application for
Last Name, First Name
application for consent and for the purposes of the **Freedom of Information and Protection of Privacy Act**.

I authorize Rivard, Aime, as my agent for this application, to provide any of my
Last Name, First Name
personal information that will be included in this application or collected during the processing of the application

Signature of Owner



Date (yyyy/mm/dd)

2023/07/22

18. Consent of the Owner

Complete the consent of the owner concerning personal information set out below.

18.1 Consent of the Owner to the Use and Disclosure of Personal Information

I, Luxmore, Thomas John, am the owner of the land that is the subject of this application for
Last Name, First Name
application and for consent and for the purposes of the **Freedom of Information and Protection of Privacy Act**.

I authorize and consent to the use by, or the disclosure to, any person or public body of any personal information that is collected under the authority of the *Planning Act* for the purposes of processing this application.

Signature of Owner



Date (yyyy/mm/dd)

2023/07/22

19. Submission of Application

Date of application to Ministry of Municipal Affairs (yyyy/mm/dd)*

20. Applicant's Checklist

- i) Have you remembered to attach the following:
- One original and one copy of the completed application form (ensure you have a copy for yourself), including the sketch, key plan and any reports indicated in the application form?
 - The required fee, either a certified cheque or money order, payable to the Minister of Finance?
 - A copy of the letter from the local health unit or conservation authority (as appropriate) indicating that the site is developable and could accommodate the proposed development?
- ii) Check that the application form is signed and dated by the owner/agent?

Note: Applicants will be also required to cover the ministry's cost for providing public notice (e.g. advertising).


21. Sketch Sheet

- ▶ Sketch Accompanying Application
(Please use metric units and refer to section 14 for details.)

Key Plan



This sketch is an example only

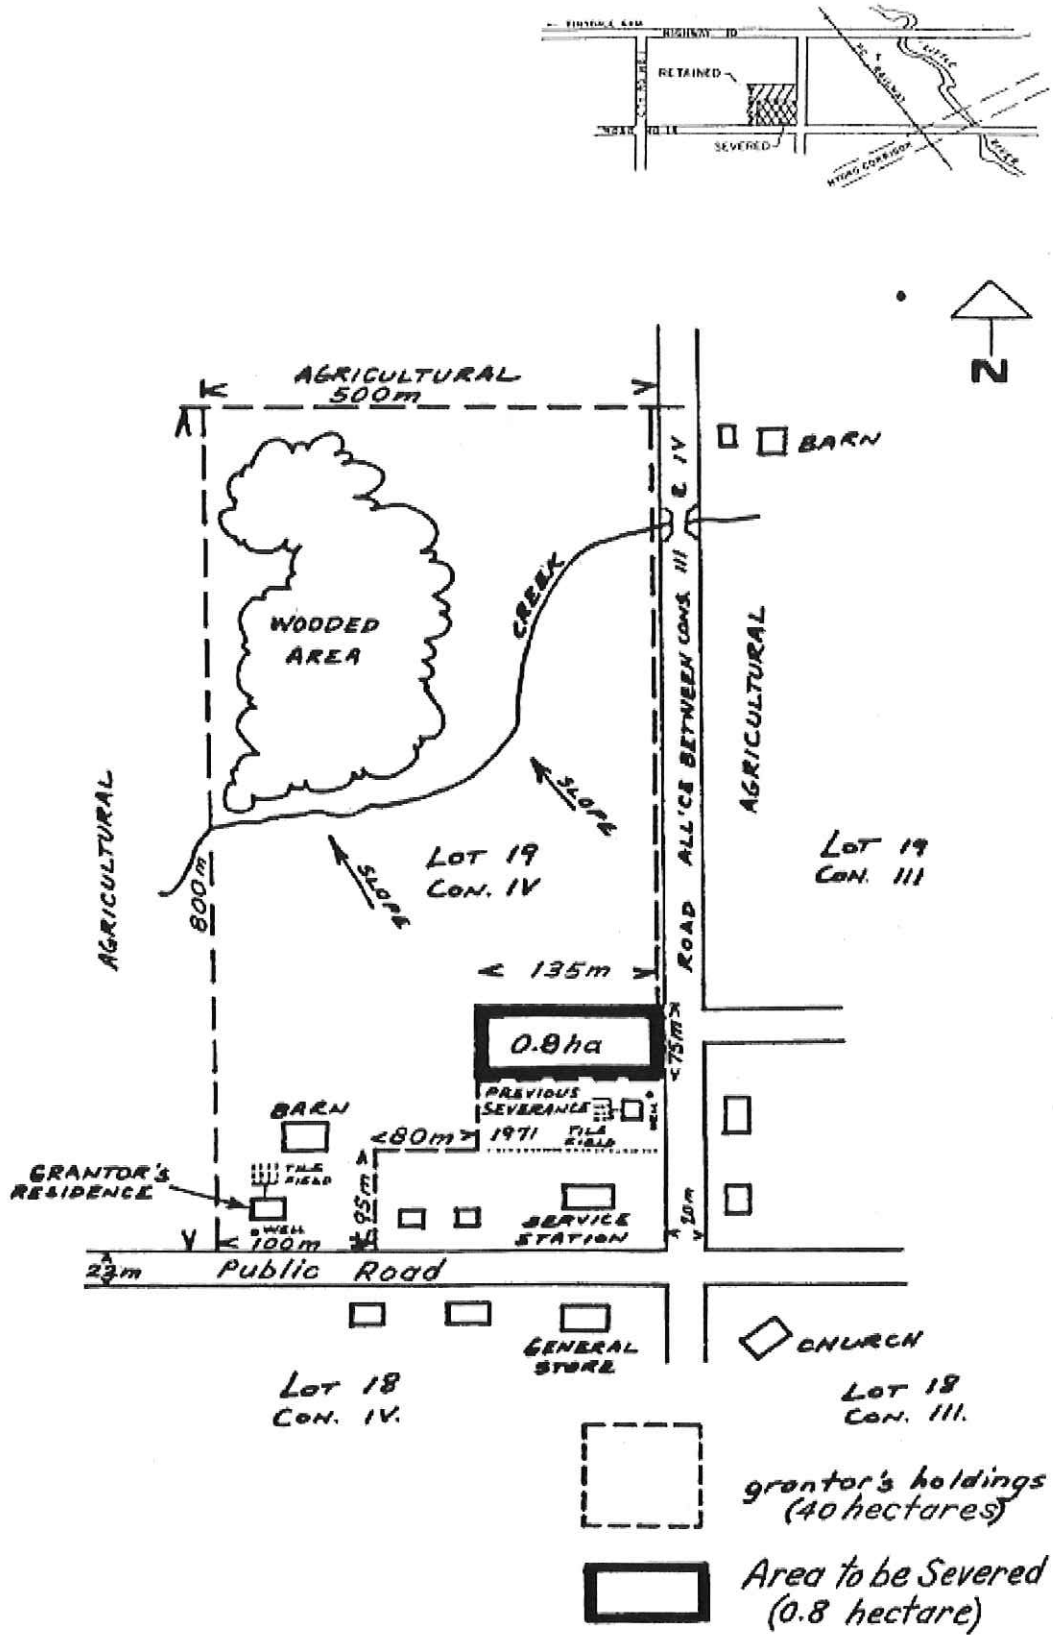

Appendix A

Some General Requirements for Development Applications Where Ministry of Municipal Affairs is the Approval Authority

Planning Application Fees

Fees are required for permit(s) and certificate(s) of approval and set by individual permitting agencies. There is also an application processing fee for consents and other planning applications to be submitted to the Ministry of Municipal Affairs (a certified cheque or money order made out to the Minister of Finance) at the time of submission of the application.

Please see the attached Fee Schedule for more details.

Early Consultation

Prior to formally submitting an application, the applicant and/or agent(s) are strongly encouraged to contact staff of the regional Municipal Services Office (MSO) of the Ministry of Municipal Affairs (MMA) to discuss the development proposal. Early consultation is highly beneficial, as the applicant can review the proposal with ministry staff and discuss what supporting documents and information may be required.

Please contact your local Municipal Services Office (MSO) to discuss your proposed development. (Refer to Page 1 for office locations).

Consistency with the Provincial Policy Statement (PPS)

The Planning Act requires that decisions affecting planning matters "shall be consistent with" the PPS which supports a comprehensive, integrated and long-term approach to planning in Ontario, and recognizes linkages among policy areas. The PPS is intended to be read in its entirety and the relevant policies are to be applied to each situation.

For more information, visit the ministry's website: www.mah.gov.on.ca

Conformity to Official Plan

Assessment/review of a consent application is based on land use planning legislation, policies and principles and potential social, economic and environmental impacts. A major consideration is conformity to the official plan policies.

Applicants are advised to determine if the proposed development is in conformity with official plan policies by discussing the proposal with MMA and/or the relevant municipality/planning board.

Some 'Commonly Required' Permits and Approvals

Part 8 Permit/Certificate of Approval for Sewage System

Consents proposed on small, private sewage servicing systems, generating 10,000 or less litres of effluent per day on one lot, would require a Part 8 permit under the Building Code issued by either the local municipality, public health unit or area conservation authority where it exists (if there is no health unit). The municipality (through the health unit or conservation authority) administers Part 8 of the Building Code that sets out the standards for locating accepted kinds of sewage/septic systems on a lot.

Prior to issuing a permit, the health unit would inspect the property, may stake the septic system site and recommend to the planning approval authority whether a servicing options report and/or a hydrogeological report is required.

Consents proposed on larger sewage systems that generate more than 10,000 litres of effluent per day on one lot would require a Certificate of Approval from the Ministry of the Environment and Climate Change under the *Environmental Protection Act*.

Some larger private or communal sewage treatment systems are also subject to the *Environmental Assessment Act* (generally where there is a surface water discharge).

For more information on larger private or communal sewage treatment systems, contact the Ministry of the Environment and Climate Change.

Communal Systems

Communal septic and communal well systems would generally require a servicing options and a hydrogeological report based on assessment of the specific circumstances.

Communal septic systems generating effluent of more than 4,500 litres per day would need a servicing options and a hydrogeological report.

Communal well systems for non-residential development may need a hydrogeological report.

Where communal services are proposed (water and/or sewage), the applicant must confirm, through a signed letter of acceptance, that the municipality or other public body would assume ownership and maintenance of these systems.

Entrance Permits

Any consent application that is proposed in close proximity to a provincial highway or has the potential to impact upon a provincial highway, would require an entrance permit from the Ministry of Transportation issued under the *Public Transportation and Highway Improvement Act*.

Contact your local Ministry of Transportation office to obtain information on permit requirements.

Record of Site Condition (RSC) for Contaminated Sites

Proposals for sensitive land uses on sites with potential soil contamination would require the completion of an environmental site assessment by a qualified person to determine the extent of contamination and to recommend actions for site remediation.

A change in activity regardless of the zoning could also trigger the need for an RSC as applicable law under the Building Code. An RSC is required when changing from industrial, commercial or community use to a more sensitive land use, such as residences or schools.

For more information on contaminated sites, refer to Ontario Regulation 153/04 (Records of Site Condition - Part XV.1) made under the *Environmental Protection Act*; and Ontario Brownfields website at www.ontario.ca/brownfields; or contact your local Ministry of the Environment and Climate Change (MOECC) office.

Permit for Alteration to Shoreline

If a proposed severance has potential to impact natural heritage areas or alteration to a shoreline, a permit would be required prior to any site alteration(s) or erecting of structures. Permits would be required from a local conservation authority or the Ministry of Natural Resources and Forestry (MNRF). Applicants are advised to discuss their proposal with the Ministry of Municipal Affairs or the municipality/planning board. You may be directed to contact your local area conservation authority or the MNRF office prior to making a formal application under the *Planning Act*.

Permit to Take Water

Section 34 of the *Ontario Water Resources Act* (OWRA) provides that "no person shall take more than a total of 50,000 litres of water in a day" for wells or surface water supply without a permit issued by a director of the Ministry of the Environment and Climate Change (MOECC).

Crown Lands

Certain areas of Crown lands are identified by the MNRF as being of special interests, such as lake access points.

Consult your local regional Municipal Services Office as the first point of contact for assistance in dealing with planning issues relating to proposals requiring the acquisition or use of Crown lands.

For Contact the MNRF District Office regarding the actual acquisition or use of Crown land.

SKETCH PREPARED FOR
SEVERANCE APPLICATION
KENOGAMISSI LAKE
DISTRICT OF TIMISKAMING
TULLOCH GEOMATICS INC.
SCALE 1:500




JUNE 24, 2023

CAUTION:
THIS IS NOT A PLAN OF SURVEY AND SHALL NOT BE USED
EXCEPT FOR THE PURPOSE INDICATED IN THE TITLE BLOCK
THIS SKETCH IS PROTECTED BY COPYRIGHT ©

METRIC:
DISTANCES SHOWN ON THIS PLAN ARE IN METRES AND
CAN BE CONVERTED TO FEET BY DIVIDING BY 0.3048.


DIMENSIONS:
THE DIMENSIONS SHOWN HEREON HAVE BEEN COMPILED
FROM PLAN M-206 TEMISKAMING.

LEGEND:
PIN DENOTES PROPERTY IDENTIFICATION NUMBER

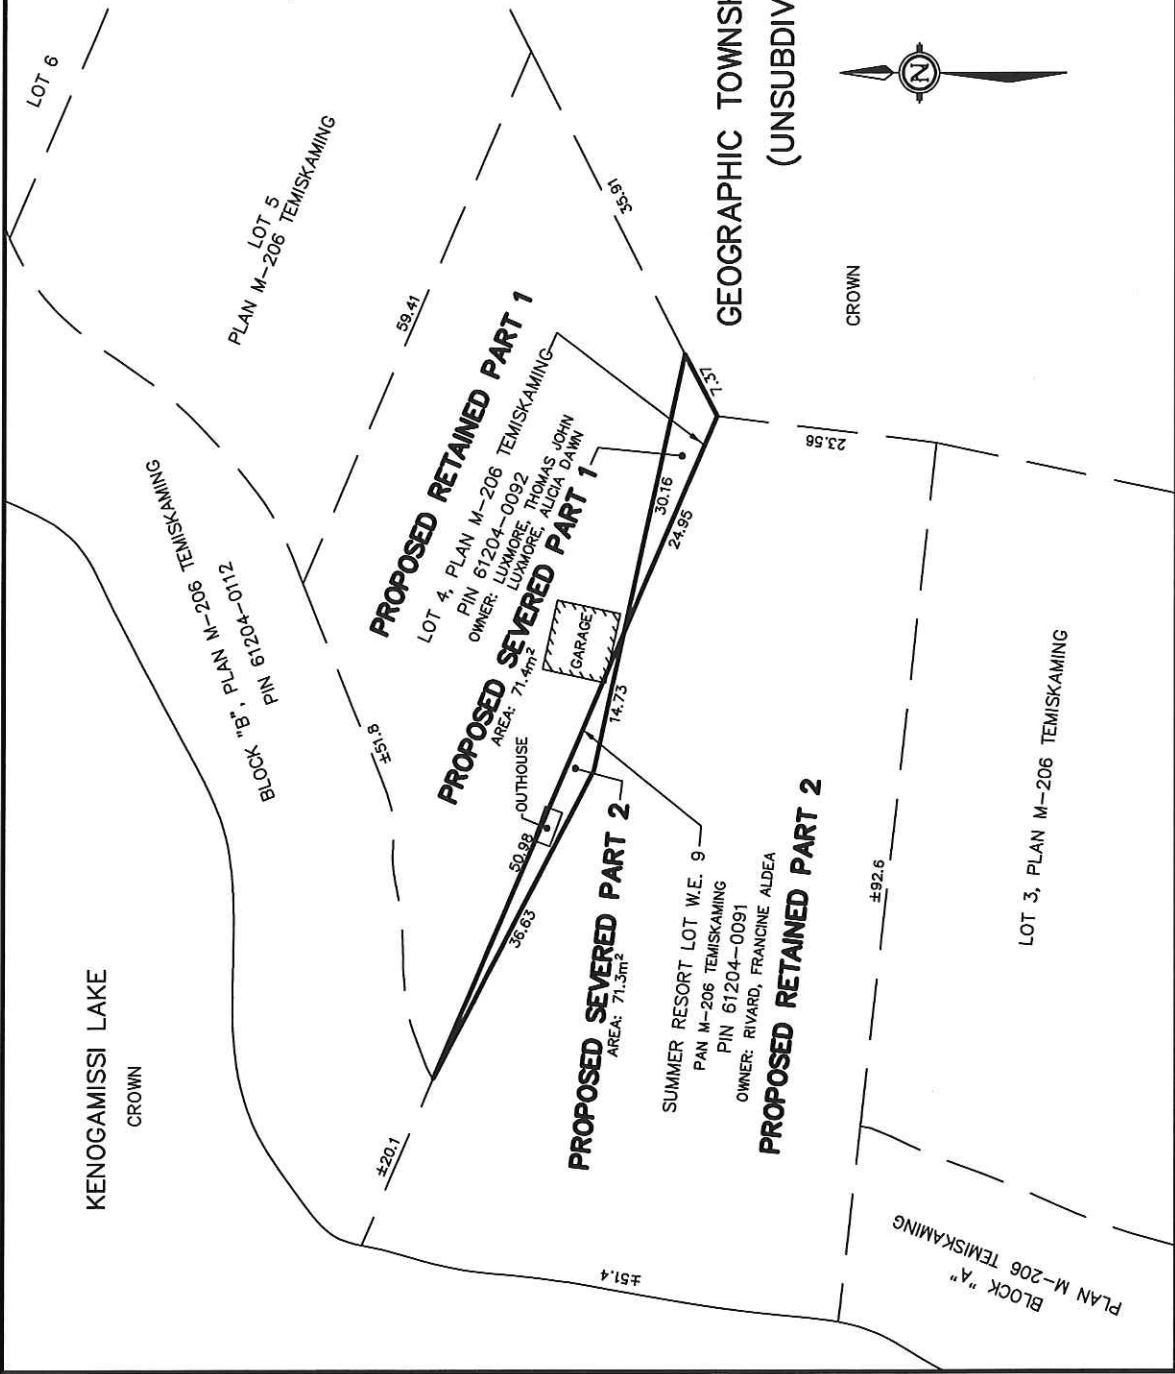

GEOGRAPHIC TOWNSHIP OF MCKEOWN
(UNSUBDIVIDED)

	TULLOCH GEOMATICS INC.	
	680 RIVER PARK ROAD 1	705 269.7851
	SUITE 402	F. 705 269.7852
	TIMMINS, ON	877 535.0558
	P4P 1B4	timmins@tulloch.ca
	DRAWN BY: JL	FILE: 20-2047

 


PLAN
AND
FIELD NOTES OF
A SUBDIVISION FRONTING ON KENOGAMISSI LAKE,
TOWNSHIP OF McKEOWN,
DISTRICT OF TIMISKAMING,
ONTARIO.

REGISTERED 22/3/61
AND ENTERED ON PARCEL 887, CEA 28
SECTION 22, TIMISKAMING VOL. 86

LOCAL MASTER OF TITLES

EXAMINED AND APPROVED


J.W. Beatty
F.W. BEATTY, SURVEYOR GENERAL
DEPARTMENT OF LANDS AND FORESTS

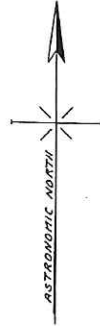

SCALE - 100 FT. = 1 IN.

C. R. MORGAN, O.L.S.
1960

TIMAGAMI PROVINCIAL FOREST

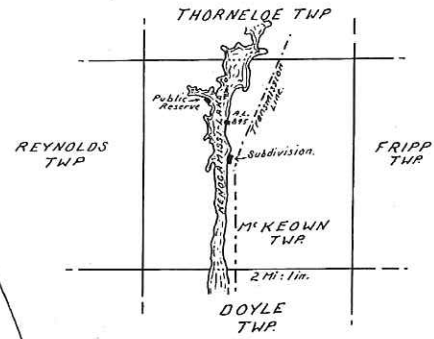


OWNER'S CERTIFICATE.

Lots 1 to 10c. WE 9 Blocks 'A' & 'B' inclusive, as designated within the area of survey outlined, have been laid out in accordance with my instructions.

Charles R. Morgan
Deputy Minister
Lands & Forests.

Approved under Section 28 of THE PLANNING ACT.
This 2nd day of March, 1961.
NO SEAL
Charles R. Morgan
MINISTER OF MUNICIPAL AFFAIRS

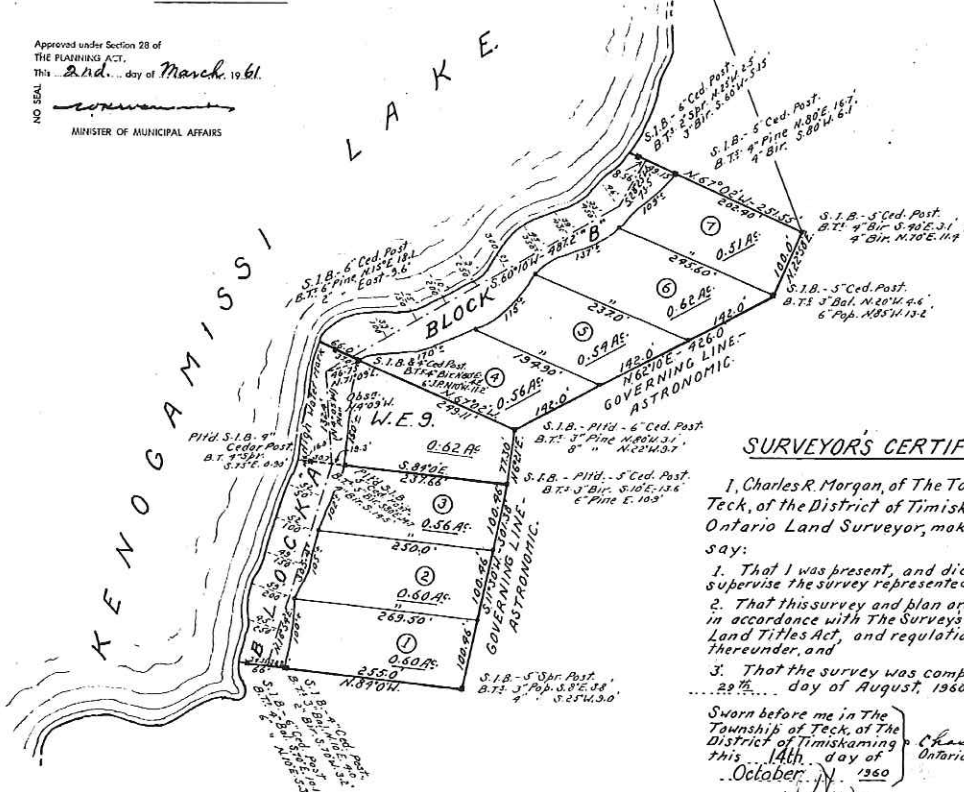

THE LINE 35° 39' 42" N 22° 53' 20" W TO SOUTH EASTERN ANGLE LOCATION AS BASIS OF RECORD IN THE LAND TITLES OFFICE. THE LINE CALCULATED FROM ORIGINAL SURVEY PLAN OF FILE 14 DEPOSITED IN THE DEPARTMENT OF LANDS AND FORESTS.

SURVEYOR'S CERTIFICATE.

I, Charles R. Morgan, of the Township of Teck, of the District of Timiskaming, an Ontario Land Surveyor, make oath, and say:

1. That I was present, and did personally supervise the survey represented by this plan.
2. That this survey and plan are correct and in accordance with The Surveys Act, and The Land Titles Act, and regulations made thereunder, and
3. That the survey was completed on the 22th day of August, 1960.

Sworn before me in the Township of Teck, of the District of Timiskaming, this 14th day of October, 1960.

Charles R. Morgan
Ontario Land Surveyor.

FIELD NOTES.

- ADDITIONAL NOTES.**
- (1) Mathematical closures were obtained on a group of Lots 1 to 3, inclusive, and on a group of Lots 4 to 7, inclusive.
 - (2) Angular and linear measurements of intervening side lines were double-checked.
 - (1) Standard Iron Bars planted (4"x1") are denoted hereon as "S.I.B.", and mark or reference outer points of the subdivision.
 - (2) Round Iron Bars (30"x3/4") mark all other Lot and Block corners.
 - (3) All Iron Bars are referenced by square wood posts with Lot and Block numbers carved and indented thereon, along with the surveyor's designating number - "876".
 - (4) Bearings are astronomic, derived from Polaris observation, and referred to the meridian through the centre of the Township.

Certified a true copy of the Field Notes of survey.
Charles R. Morgan
Ontario Land Surveyor.

