



59-C-194392

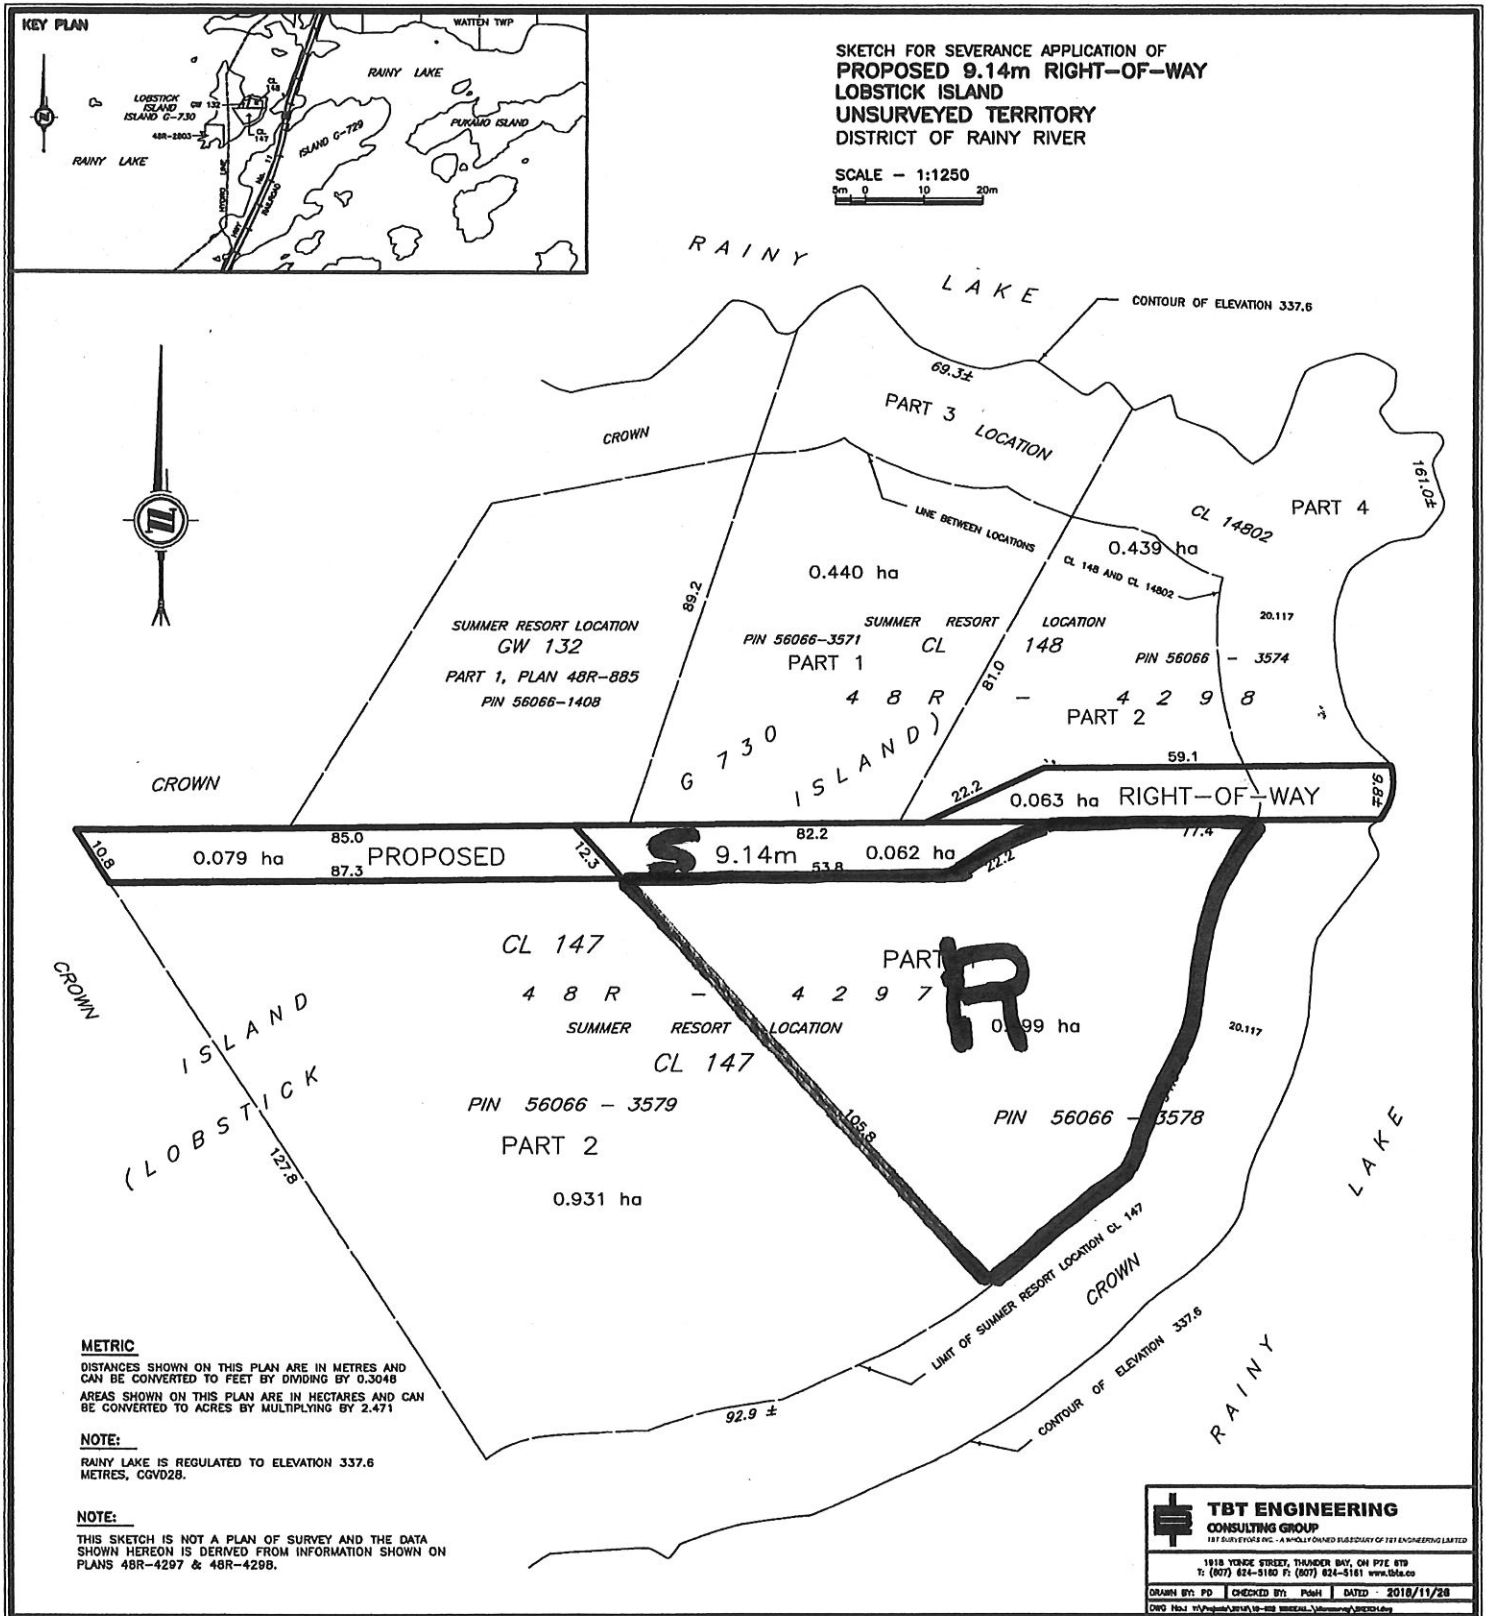

SKETCH FOR SEVERANCE APPLICATION OF
PROPOSED 9.14m RIGHT-OF-WAY
LOBSTICK ISLAND
UNSURVEYED TERRITORY
DISTRICT OF RAINY RIVER

SCALE - 1:1250
 0m 10m 20m

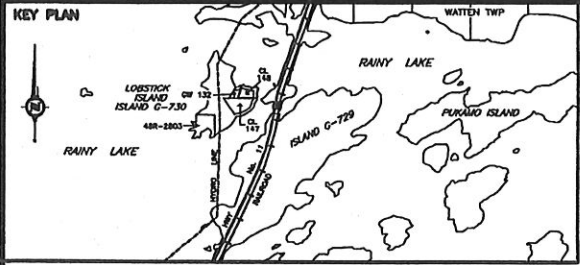

METRIC
 DISTANCES SHOWN ON THIS PLAN ARE IN METRES AND CAN BE CONVERTED TO FEET BY DIVIDING BY 0.3048
 AREAS SHOWN ON THIS PLAN ARE IN HECTARES AND CAN BE CONVERTED TO ACRES BY MULTIPLYING BY 2.471


NOTE:
 RAINY LAKE IS REGULATED TO ELEVATION 337.6 METRES, CGVD28.

NOTE:
 THIS SKETCH IS NOT A PLAN OF SURVEY AND THE DATA SHOWN HEREON IS DERIVED FROM INFORMATION SHOWN ON PLANS 48R-4297 & 48R-4298.

TBT ENGINEERING CONSULTING GROUP
 1818 YERKE STREET, THUNDER BAY, ON P7E 6T9
 T: (807) 824-2100 F: (807) 824-5181 www.tbt.ca


DRAWN BY: PD CHECKED BY: PWH DATED: 2018/11/28
 CNO REG. #17244 (P) 19-08 (M) 19-08 (M) 19-08 (M)

59-C-194392

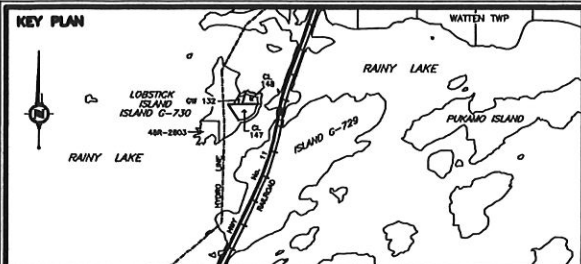

SKETCH FOR SEVERANCE APPLICATION OF
PROPOSED 9.14m RIGHT-OF-WAY
LOBSTICK ISLAND
UNSURVEYED TERRITORY
DISTRICT OF RAINY RIVER

SCALE - 1:1250
 5m 0 10 20m

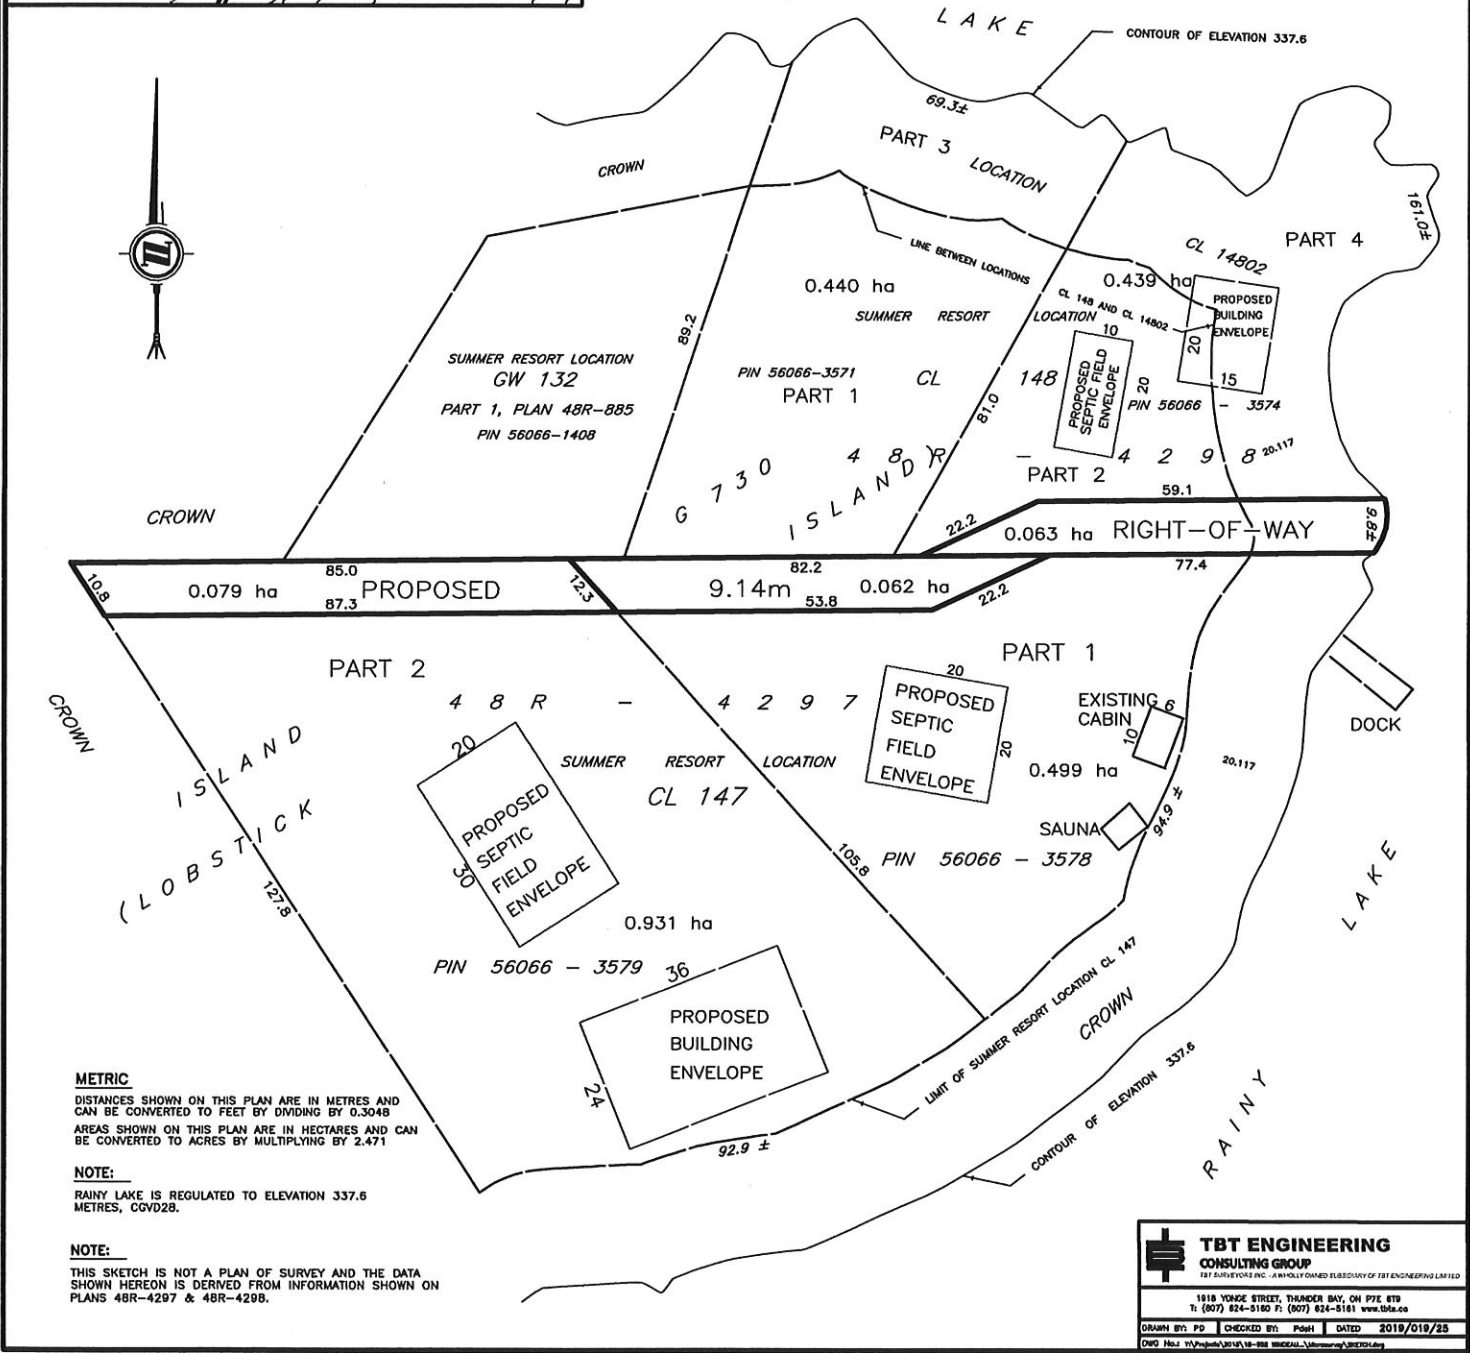

METRIC
 DISTANCES SHOWN ON THIS PLAN ARE IN METRES AND CAN BE CONVERTED TO FEET BY DIVIDING BY 0.3048
 AREAS SHOWN ON THIS PLAN ARE IN HECTARES AND CAN BE CONVERTED TO ACRES BY MULTIPLYING BY 2.471

NOTE:
 RAINY LAKE IS REGULATED TO ELEVATION 337.6 METRES, CGVD28.

NOTE:
 THIS SKETCH IS NOT A PLAN OF SURVEY AND THE DATA SHOWN HEREON IS DERIVED FROM INFORMATION SHOWN ON PLANS 48R-4297 & 48R-4298.

TBT ENGINEERING CONSULTING GROUP
 1818 YONGE STREET, THUNDER BAY, ON P7E 6T9
 T: (807) 824-8180 F: (807) 824-8181 www.tbt.ca

DRAWN BY: PD CHECKED BY: PdH DATED: 2019/019/23
 DWG No: T:\Projects\59-C-194392-08-000-0000-0000.dwg