


add this section to the adjacent property

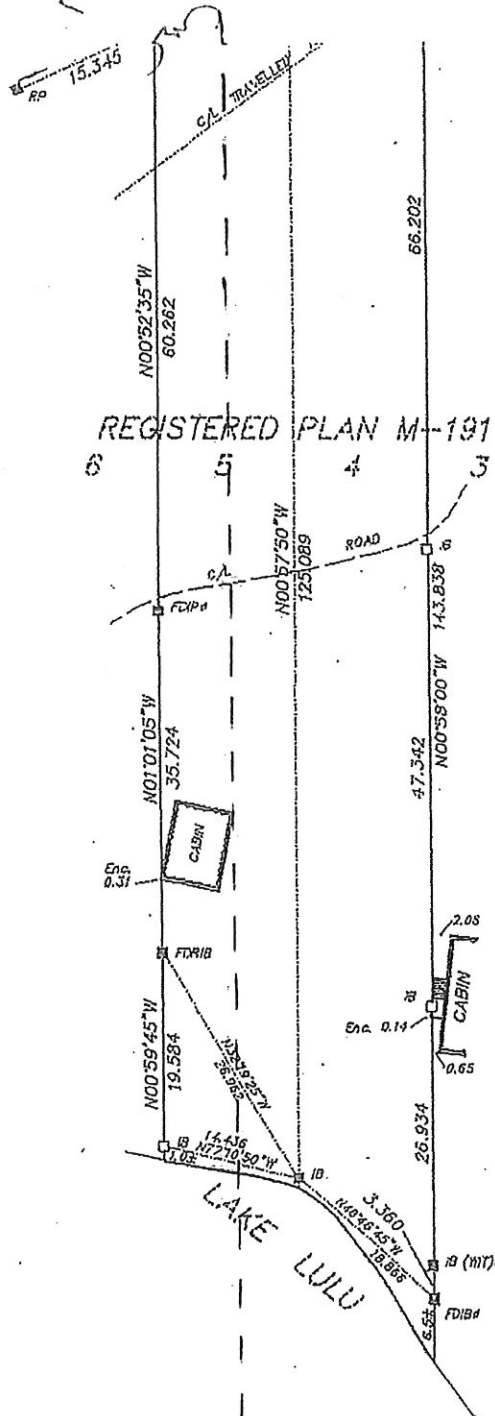

SKETCH OF
 LOTS 4 & 5, PLAN M-191
 TOWNSHIP OF PELLATT
 DISTRICT OF KENORA

SCALE 1:600



R.A. WOODS, O.L.S.
 1992

I CERTIFY THAT THE SURVEY REPRESENTED
 BY THIS SKETCH WAS COMPLETED ON THE
 22nd DAY OF JUNE, 1992.

JUNE 24, 1992.
 KENORA, ONTARIO

R.A. Woods
 R.A. WOODS
 ONTARIO LAND SURVEYOR

| | |
|--|---------------------------------|
| | RUSSELL A. WOODS SURVEYING LTD. |
| | ONTARIO LAND SURVEYORS |
| | KENORA, ONTARIO 92-1330 |