

KEN DAVIES DISTRICT OF NIPISSING  
 TERRY DAVIES OLRIG TOWNSHIP  
 TODD DAVIES CONCESSION B, LOT 14


PIN# 491200063

SEVERED

PROPERTY  
 RETAINED

- A - 5.5 x 3.2 metre filter bed
- B - Septic Tank 5000 litre
- E - Communal Cased Well
- F - Field A to Shallow Well 30 metres
- G - Field C to Drilled Well E 15 metres
- H - Surface Water Direction

- C - 5.5 x 3.2 metre filter bed
- D - Septic Tank 5000 litre
- E - Communal cased well

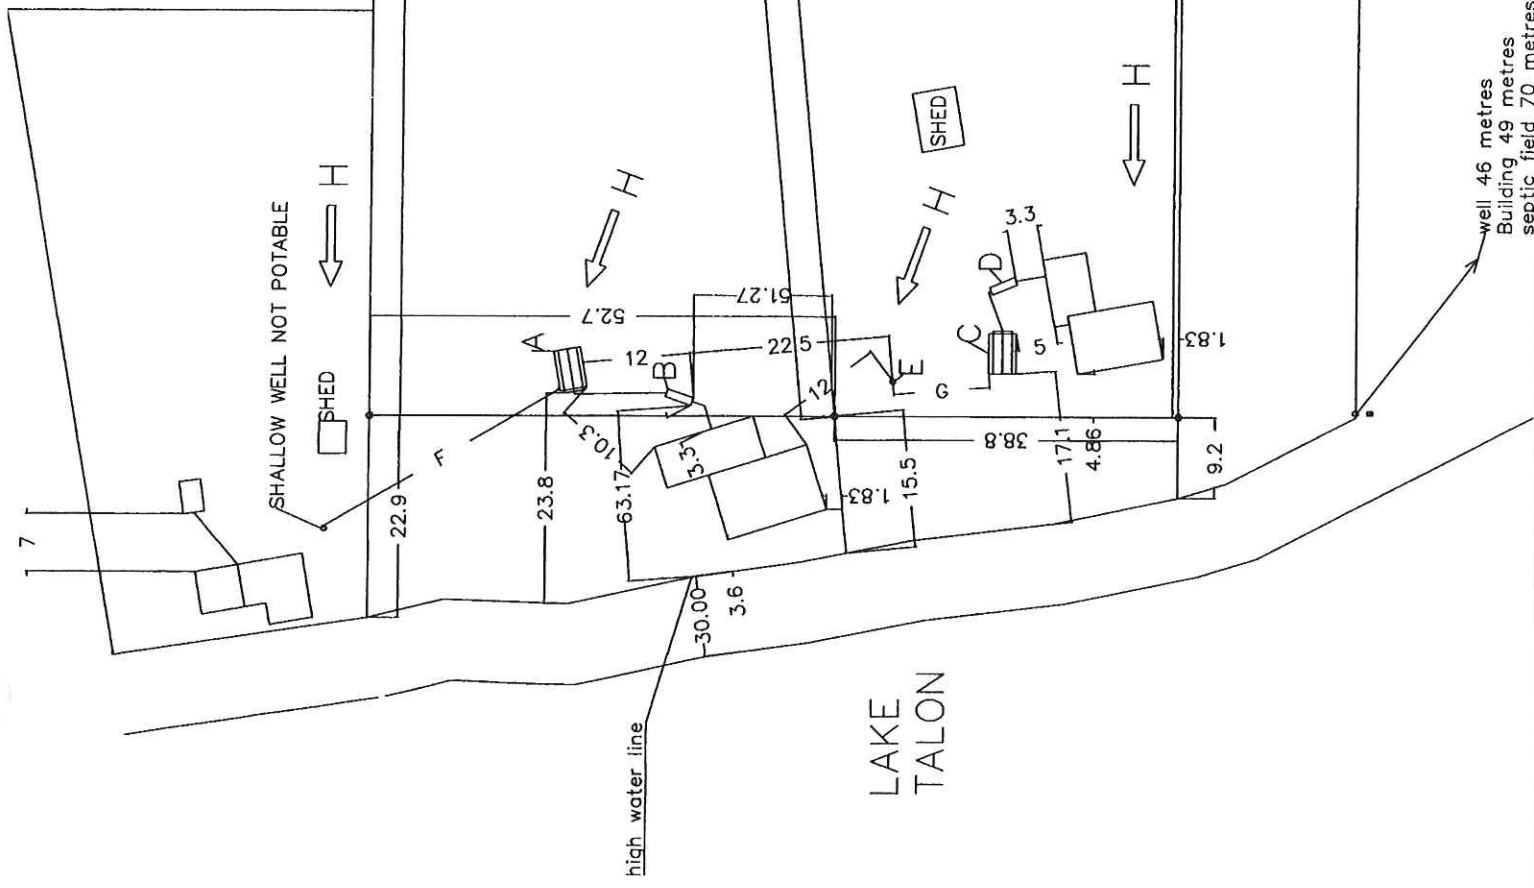

20 metre road allowance

LAKE  
 TALON

high water line

well 46 metres  
 Building 49 metres  
 septic field 70 metres