



Lot 1

SKETCH FOR SEVERANCE DISTRICT OF KENORA

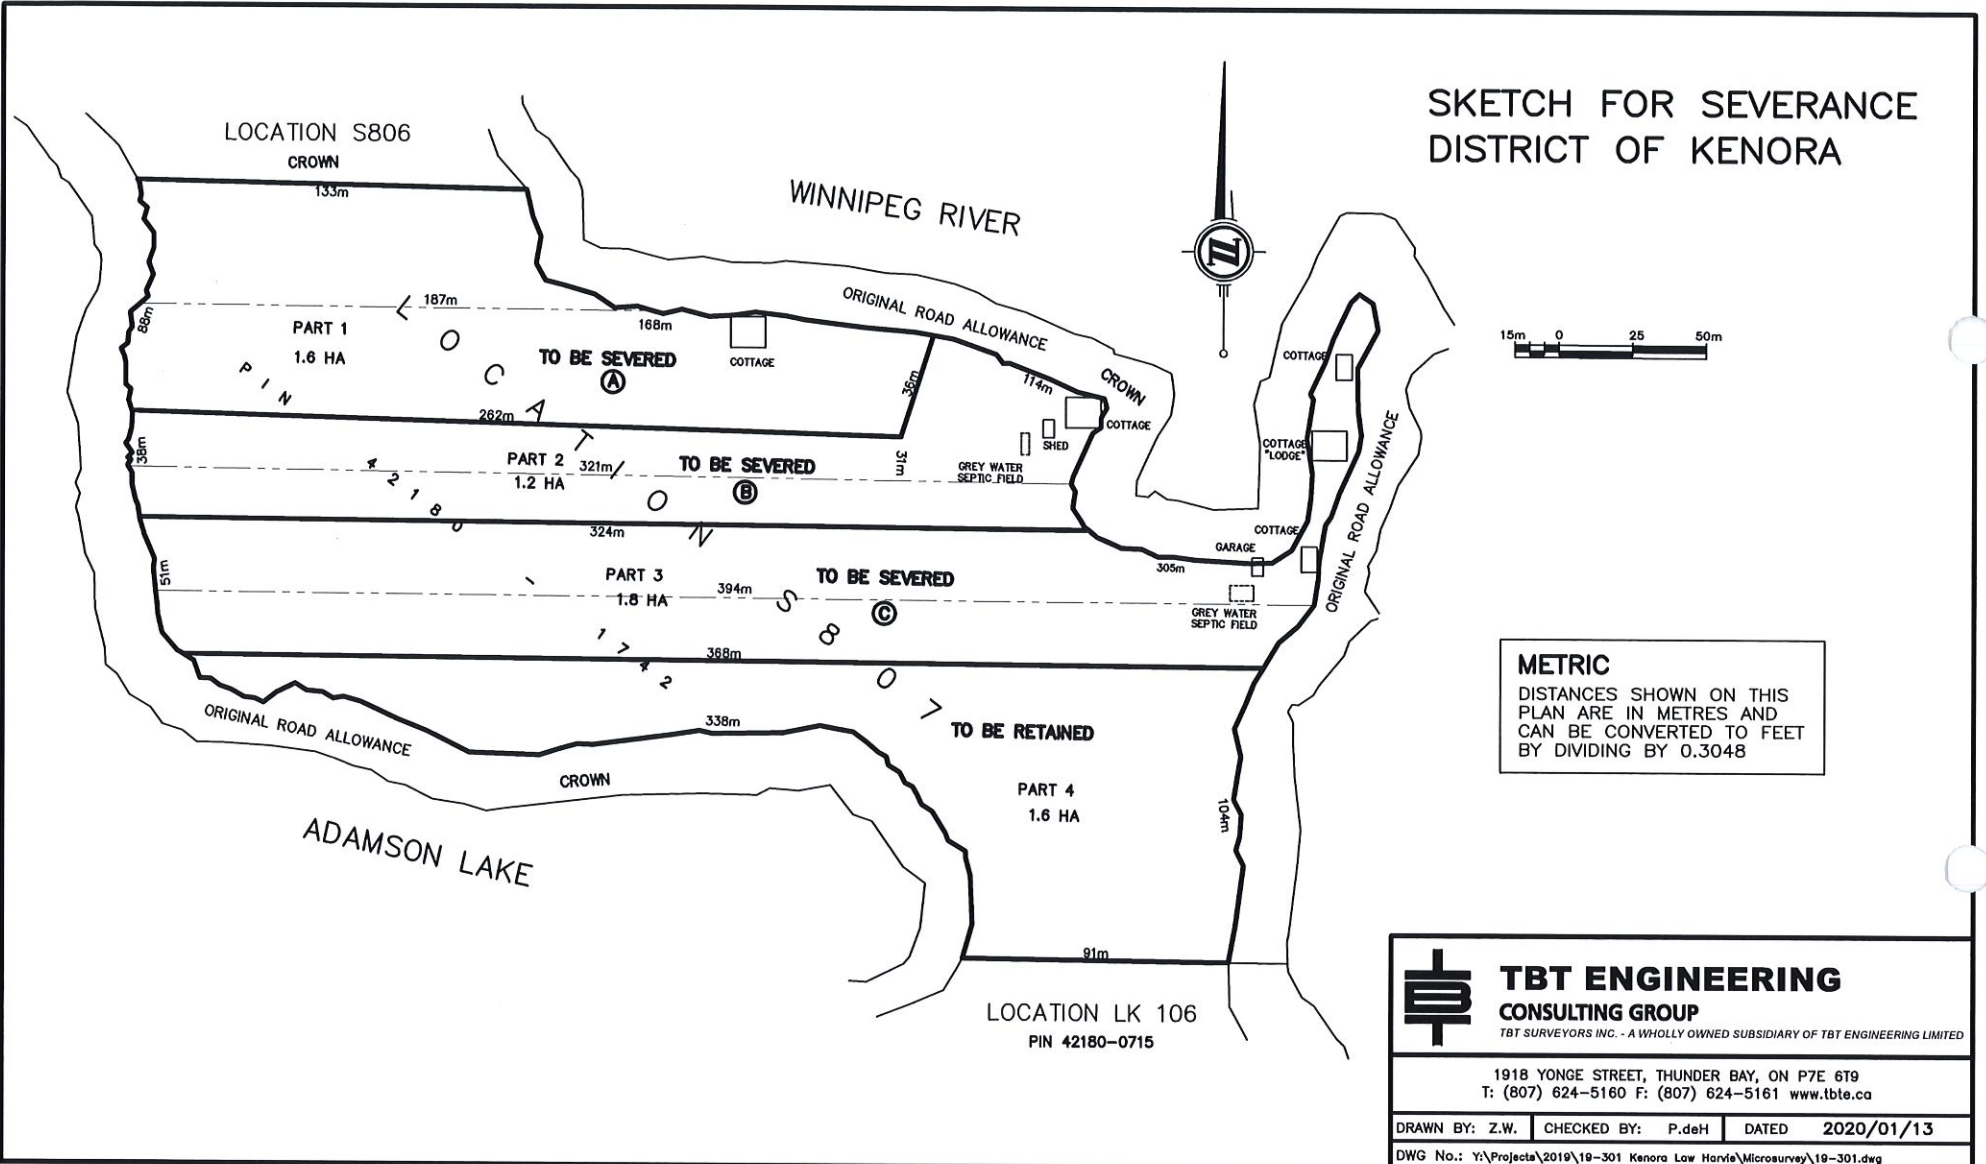

Lot 3

SKETCH FOR SEVERANCE DISTRICT OF KENORA

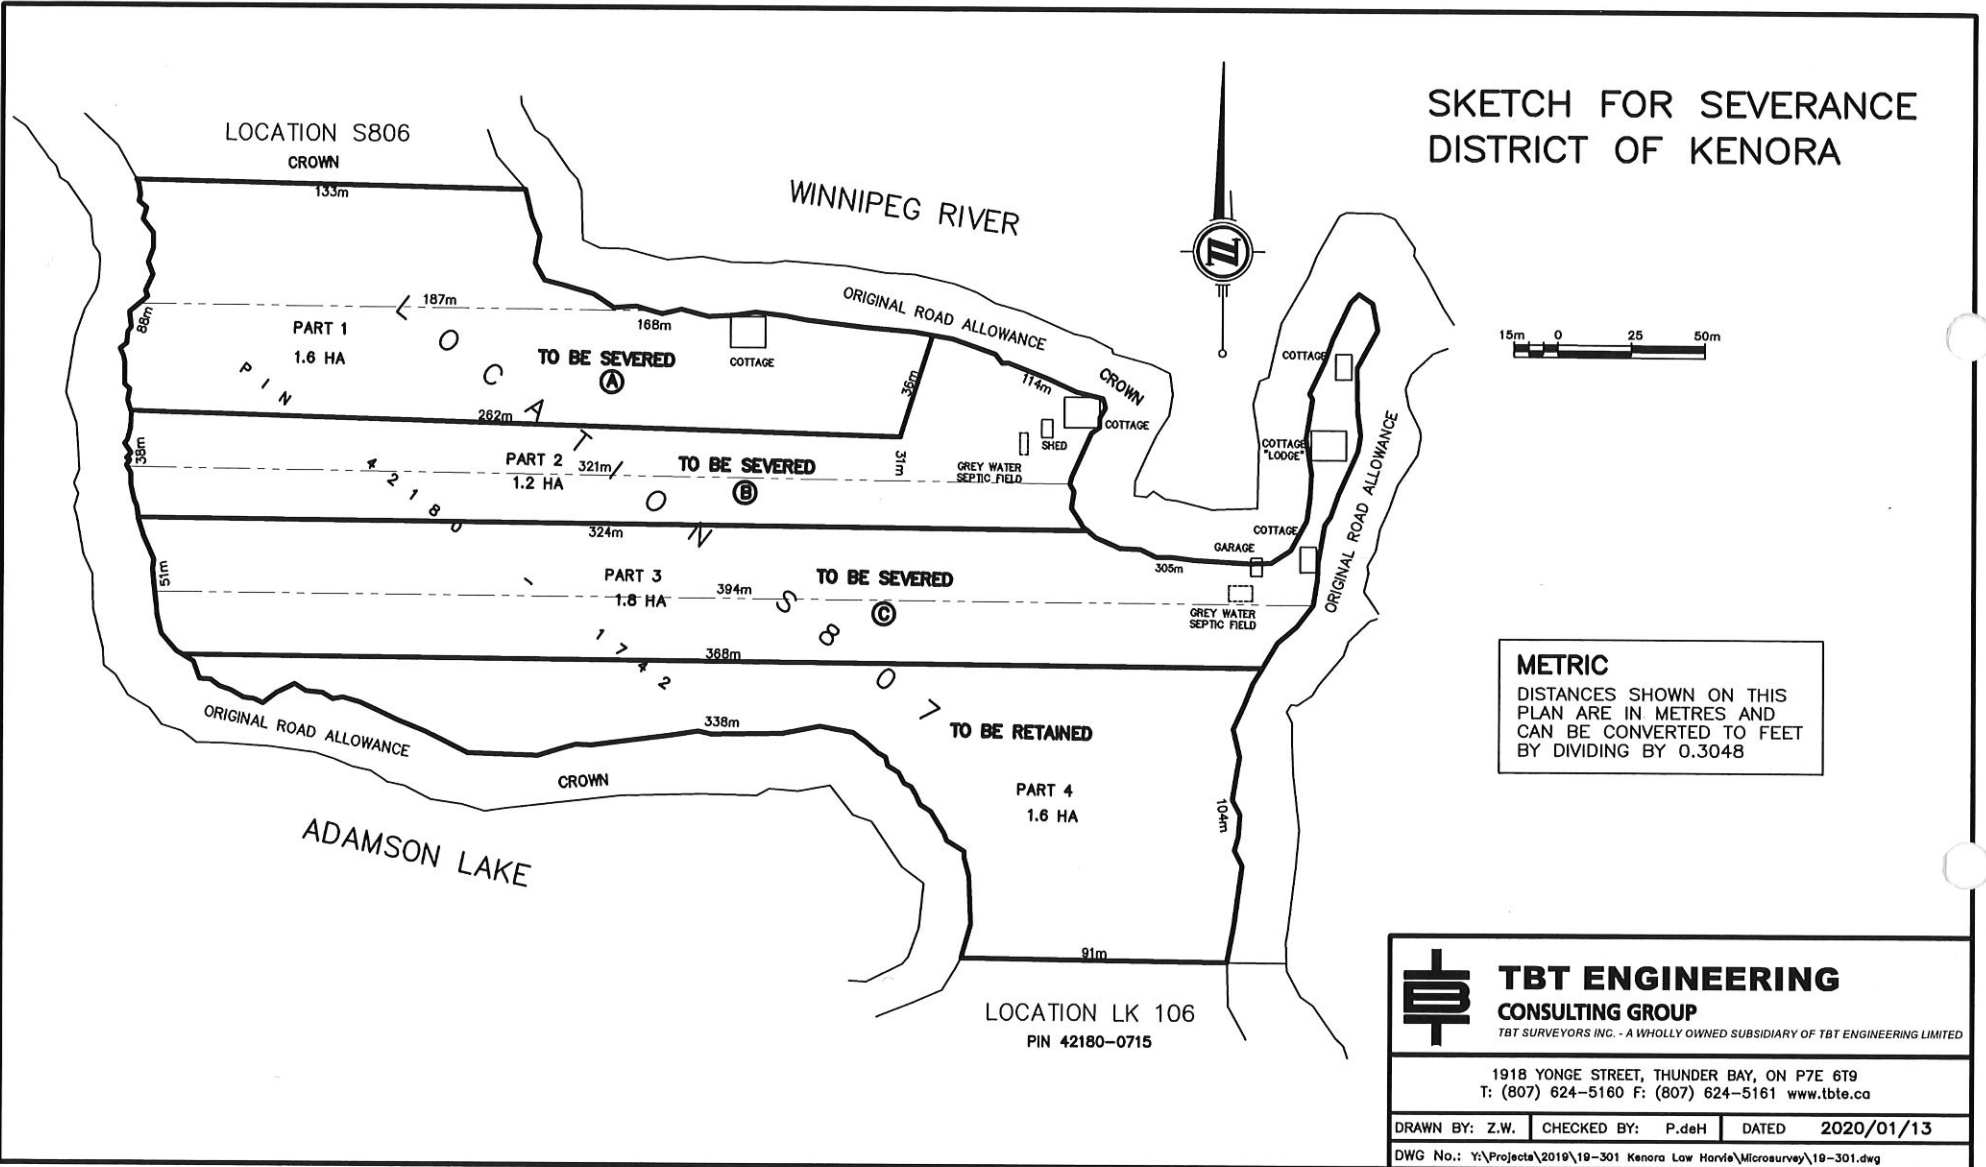

METRIC
 DISTANCES SHOWN ON THIS PLAN ARE IN METRES AND CAN BE CONVERTED TO FEET BY DIVIDING BY 0.3048

TBT ENGINEERING CONSULTING GROUP
TBT SURVEYORS INC. - A WHOLLY OWNED SUBSIDIARY OF TBT ENGINEERING LIMITED

1918 YONGE STREET, THUNDER BAY, ON P7E 6T9
 T: (807) 624-5160 F: (807) 624-5161 www.tbte.ca

DRAWN BY: Z.W. CHECKED BY: P.deH DATED 2020/01/13

DWG No.: Y:\Projects\2019\19-301 Kenora Low Harvie\Microsurvey\19-301.dwg