



SEVERANCE APPLICATION SKETCH FOR
PART OF LOT 9 REGISTERED PLAN 53M-1148
GEOGRAPHIC TOWNSHIP OF HESS
DISTRICT OF SUDBURY

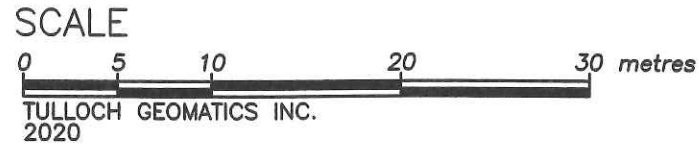

METRIC
DISTANCES AND SHOWN ON THIS
PLAN ARE IN METRES AND CAN BE CONVERTED
TO FEET BY DIVIDING BY 0.3048.

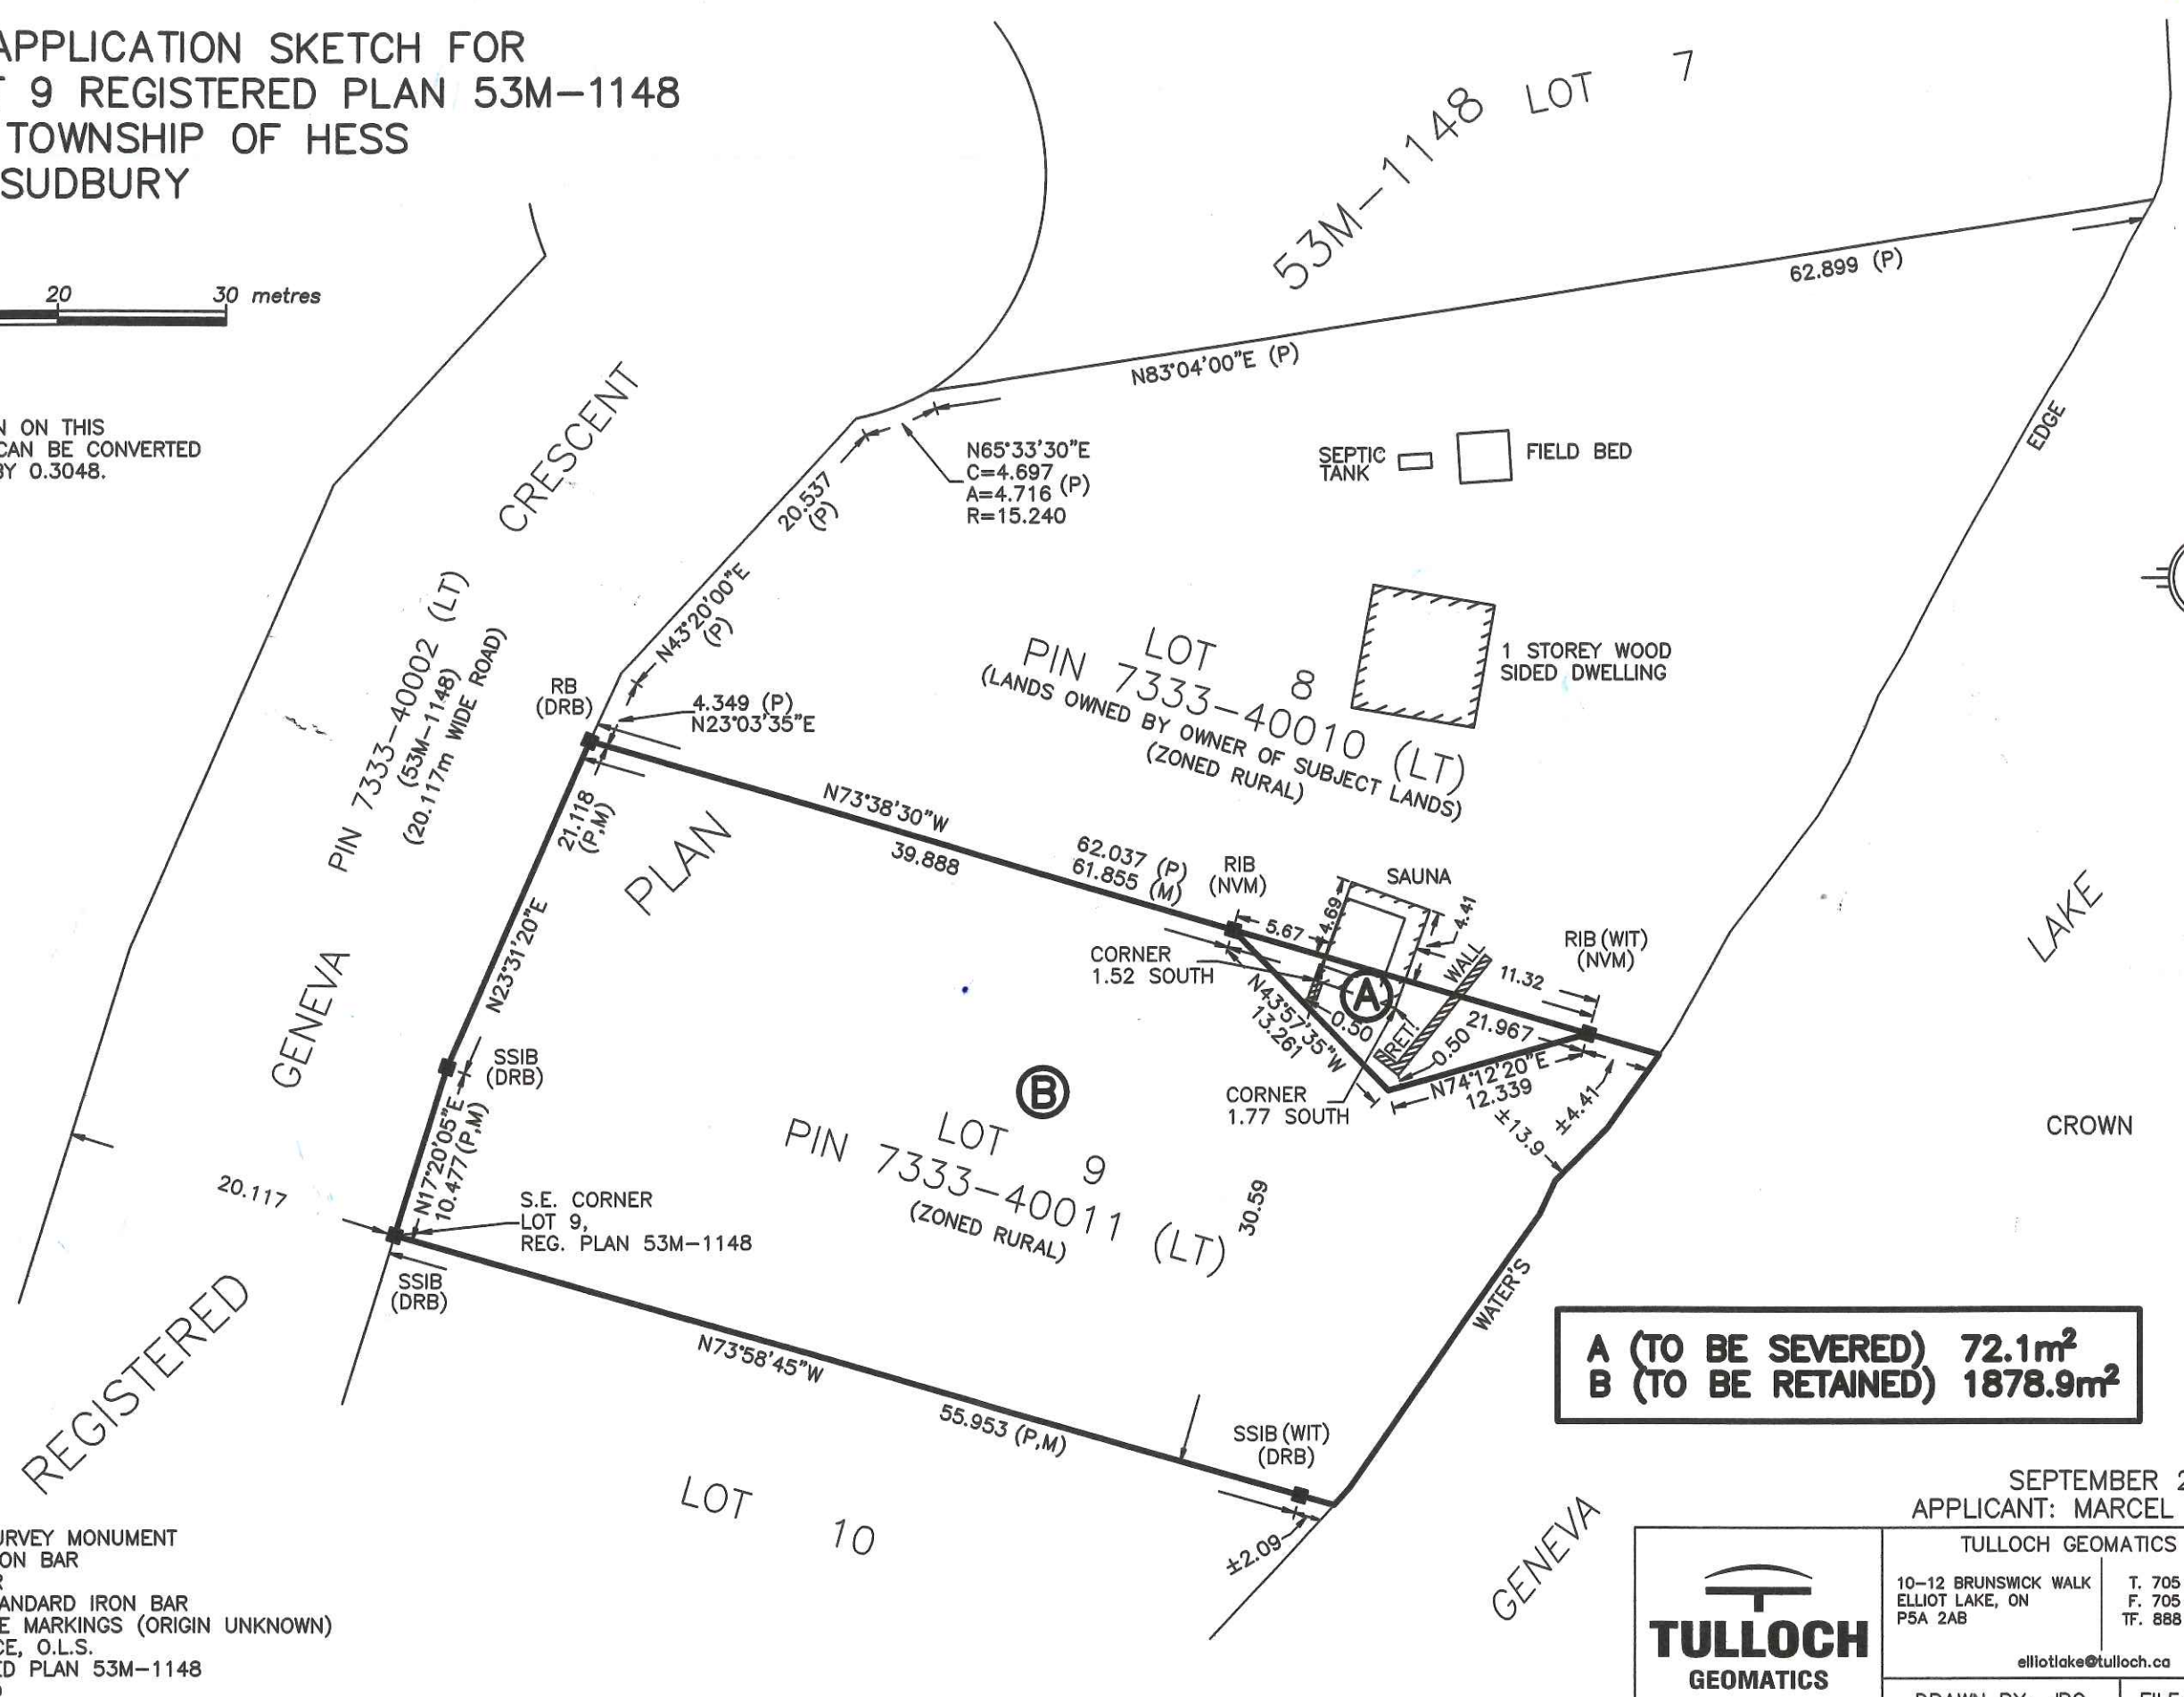

A (TO BE SEVERED) 72.1m²
B (TO BE RETAINED) 1878.9m²

LEGEND

■	DENOTES FOUND SURVEY MONUMENT
RIB	DENOTES ROUND IRON BAR
RB	DENOTES ROCK BAR
SSIB	DENOTES SHORT STANDARD IRON BAR
NVM	DENOTES NO VISIBLE MARKINGS (ORIGIN UNKNOWN)
DRB	DENOTES D.R. BRUCE, O.L.S.
P	DENOTES REGISTERED PLAN 53M-1148
M	DENOTES MEASURED

SEPTEMBER 2, 2020
APPLICANT: MARCEL POULIN

TULLOCH GEOMATICS INC.

10-12 BRUNSWICK WALK
ELLIOT LAKE, ON
P5A 2A8

T. 705 848-9175
F. 705 848-5464
TF. 888 650-3109

elliottlake@tulloch.ca

**TULLOCH
GEOMATICS**

DRAWN BY: JRO | FILE: 202070