



**21. Sketch Sheet**

▶ Sketch Accompanying Application  
 (Please use metric units and refer to section 14 for details.)

Key Plan

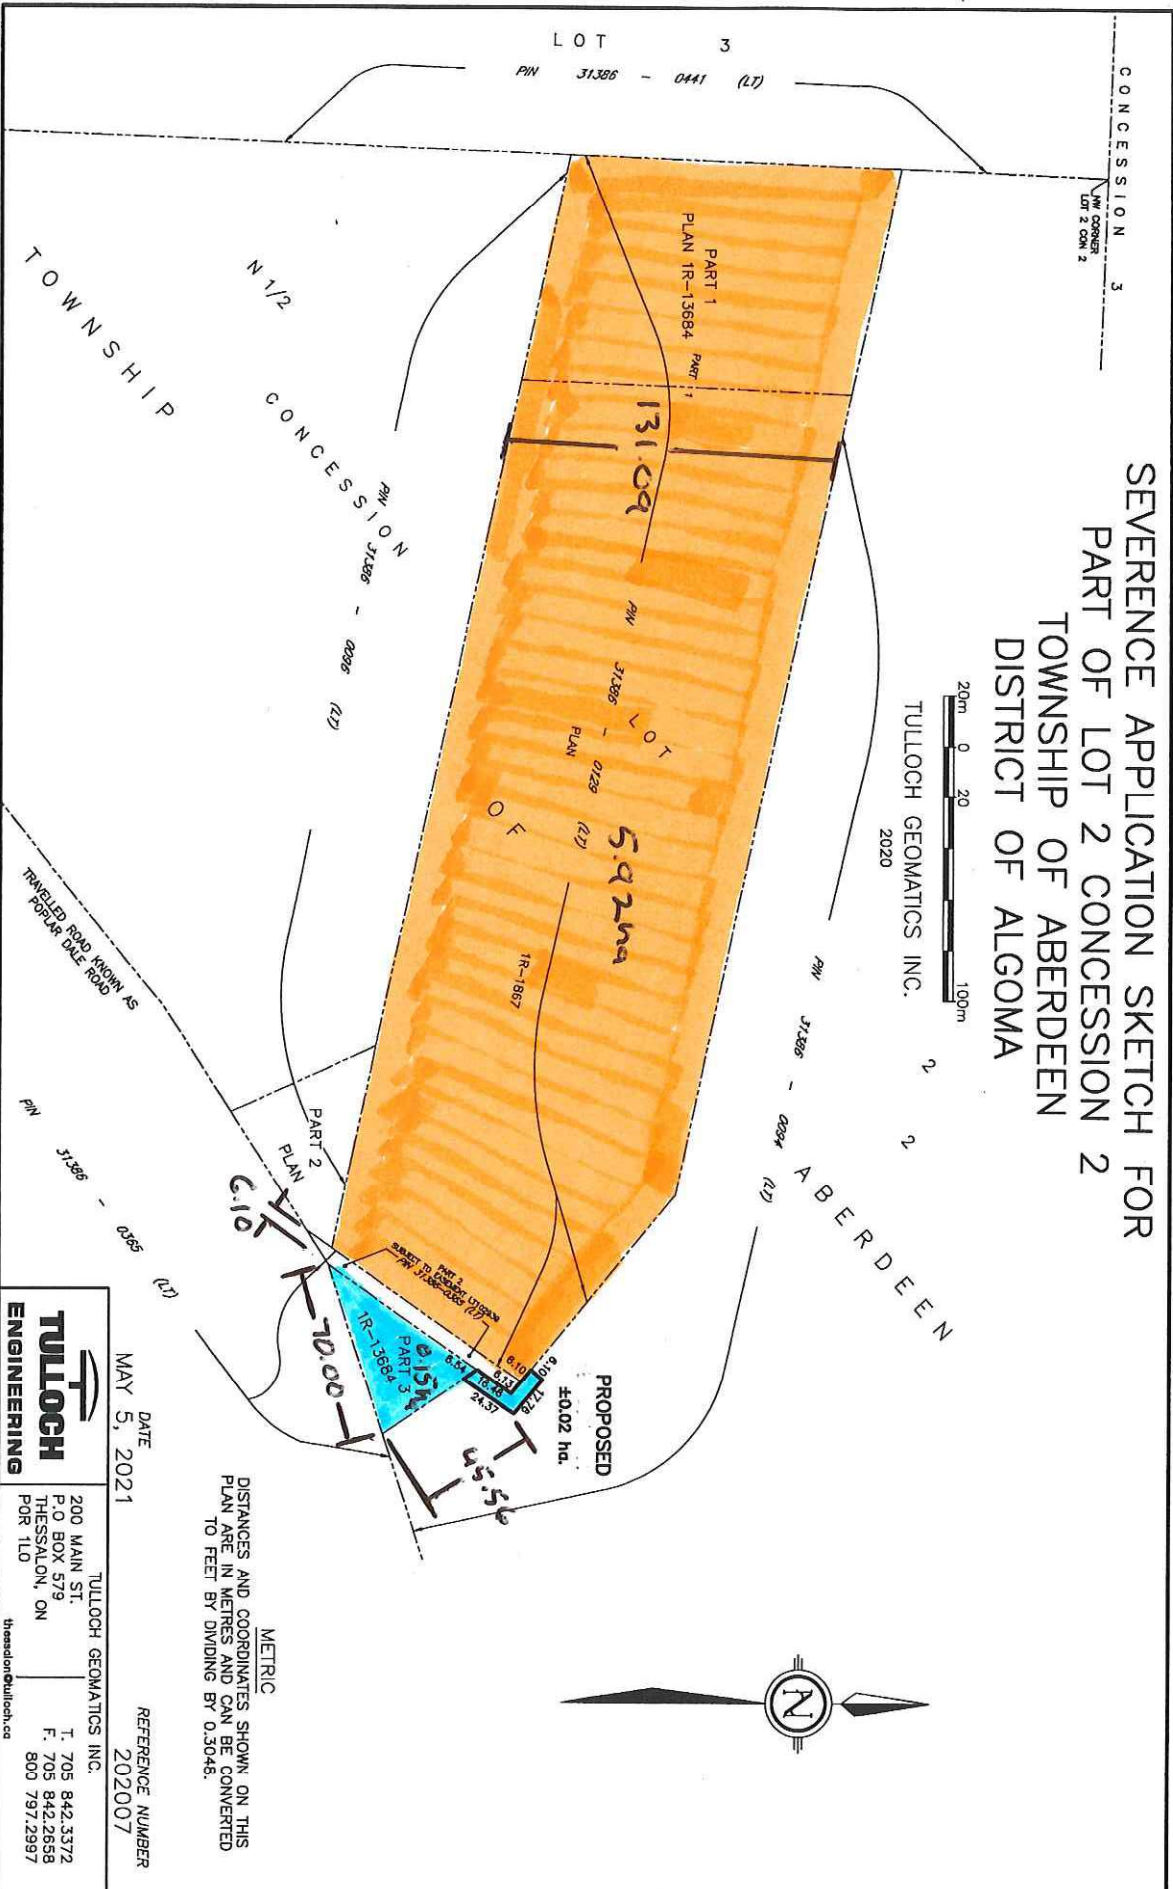

SEVERANCE APPLICATION SKETCH FOR  
 PART OF LOT 2 CONCESSION 2  
 TOWNSHIP OF ABERDEEN  
 DISTRICT OF ALGOMA

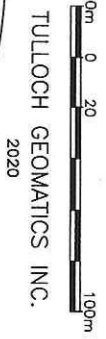

METRIC  
 DISTANCES AND COORDINATES SHOWN ON THIS  
 PLAN ARE IN METRES AND CAN BE CONVERTED  
 TO FEET BY DIVIDING BY 0.3048.

DATE  
 MAY 5, 2021

REFERENCE NUMBER  
 202007

**TULLOCH**  
 ENGINEERING

200 MAIN ST.  
 P.O. BOX 579  
 THESALON, ON  
 POR 1L0

TULLOCH GEOMATICS INC.  
 T. 705 842.3372  
 F. 705 842.2658  
 800 797.2997

thesal@tulloch.ca

File: J:\2020\202007\GEOMATICS\PLAN\2021-05-15\20-2007-4 (Sketch)