


# SKETCH FOR SEVERANCE APPLICATION

SCALE - 1:1000

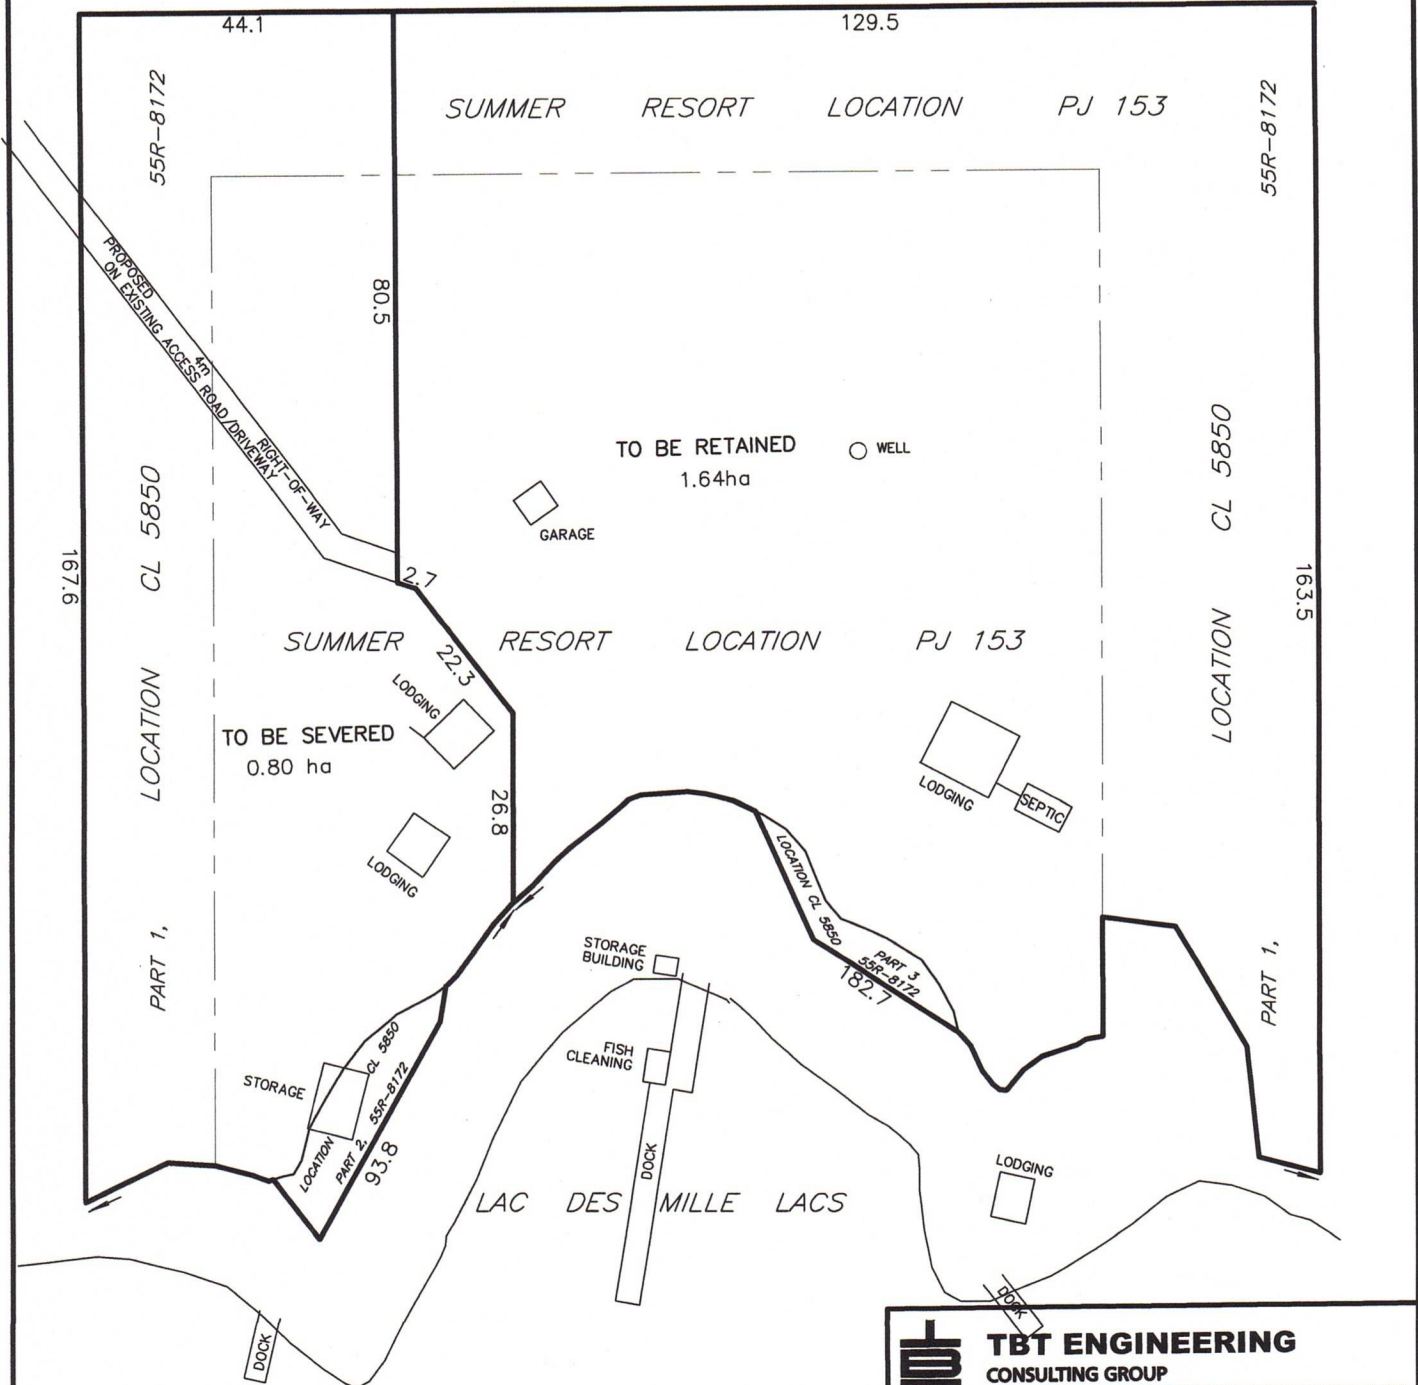

### METRIC

DISTANCES SHOWN ON THIS PLAN ARE IN METRES AND CAN BE CONVERTED TO FEET BY DIVIDING BY 0.3048



**TBT ENGINEERING CONSULTING GROUP**

TBT SURVEYORS INC. - A WHOLLY OWNED SUBSIDIARY OF TBT ENGINEERING LIMITED

1918 YONGE STREET, THUNDER BAY, ON P7E 6T9  
 T: (807) 624-5160 F: (807) 624-5161 www.tbte.co

DRAWN BY: PD CHECKED BY: PdeH DATED 2021/06/15

DWG No.: Y:\Projects\20-517 P. Bolleau\Microsurvey\20-517 Sketch.dwg