

60-C-218316

PLAN OF SUBDIVISION OF
PART OF LOCATION D 86
AND PART OF LOCATION CL 5343
BEING PART OF SHRAGGES ISLAND
LATITUDE 49°43' LONGITUDE 94°30'30"
DISTRICT OF KENORA

SCALE 1:1000
GLENN D. HERMANSON O.L.S.
1930

Approved under section 20 of
the "Land Titles Act"
this 22nd day of March 1931
Glenn D. Hermanson
Glenn D. Hermanson O.L.S.
Surveyor
Provincial Administration Branch
Land and Sign
Ministry of Municipal Affairs

LEGEND
 ○ 3/8" DENOTES STANDARD IRON BAR
 ○ 3/16" DENOTES SMOOT STANDARD IRON BAR
 ○ 1/8" DENOTES IRON BAR
 ○ RB DENOTES ROCK BAR
 ○ DENOTES FOUND SURVEY MONUMENT
 ○ DENOTES PLANTED SURVEY MONUMENT

PLAN 23M-888


I CERTIFY THAT THIS PLAN 23M-888 IS REGISTERED IN THE LAND REGISTRY OFFICE FOR THE LAND TITLES DIVISION OF KENORA AT 12 O'CLOCK ON THE 22ND DAY OF MARCH 1931 AND ENTERED IN THE REGISTER FOR PARCELS 39190 SECTION 31E AND REQUIRED CONSENTS AND AFFIDAVITS ARE REGISTERED AS PLAN DOCUMENT N° 218442

M. J. Leahy
LAND REGISTRAR

BEARING REFERENCE
BEARINGS ARE ASTROMONOMIC AND DERIVED FROM OBSERVATIONS ON THE SUN AND ARE REFERRED TO THE MERIDIAN THROUGH LONGITUDE 94°25'45"

METRIC
DISTANCES SHOWN ON THIS PLAN ARE IN METRES AND CAN BE CONVERTED TO FEET BY DIVIDING BY 0.3048

NOTES
MATHEMATICAL CLOSURES WERE MADE AROUND EACH LOT AND THE LINEARLY ERROR OF CLOSURE DID NOT EXCEED 1/1000
THE LIMIT OF LAKE OF THE WOODS AS SHOWN HEREON IS THE BEST AVAILABLE EVIDENCE OF THE ORIGINAL HIGH WATER MARK OF WATERS' EDGE AT THE TIME OF THE ORIGINAL SURVEY OF LOCATION D-86
THE ORDINARY HIGH WATER MARK WAS ESTABLISHED FROM STAINS ON ROCKS
PART OF PARCEL 39150 DISTRICT OF KENORA FREEHOLD

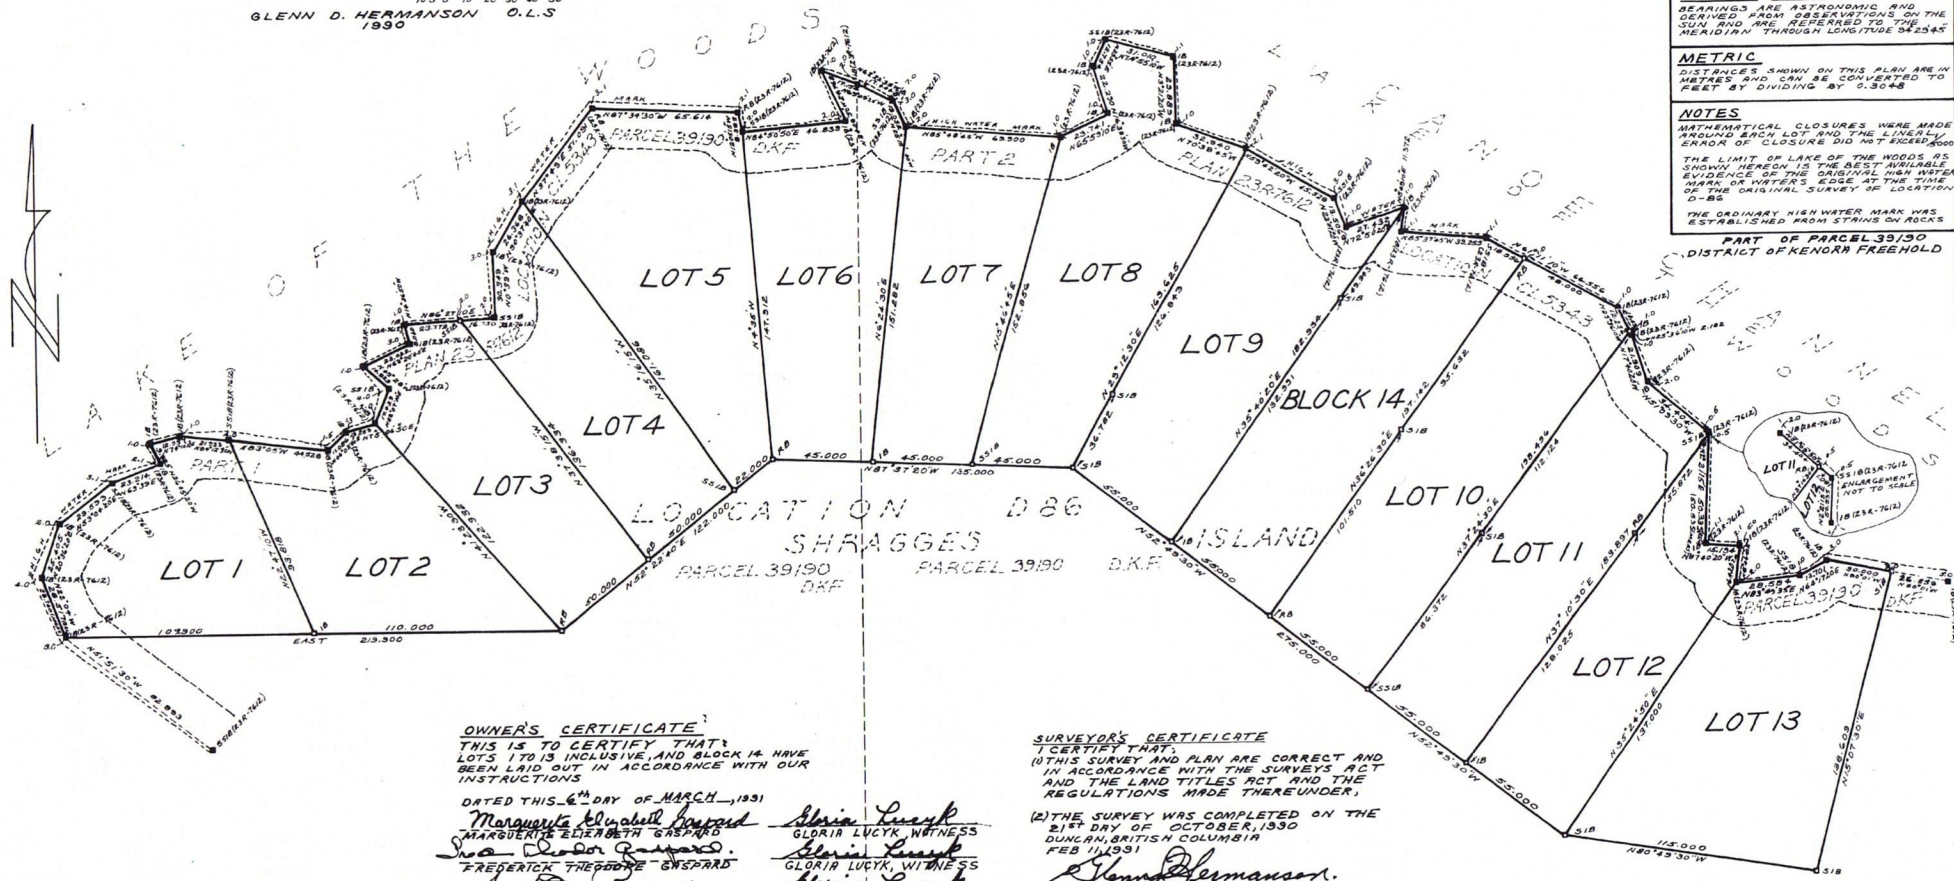

OWNER'S CERTIFICATE
THIS IS TO CERTIFY THAT LOTS 1 TO 13 INCLUSIVE AND BLOCK 14 HAVE BEEN LAID OUT IN ACCORDANCE WITH OUR INSTRUCTIONS
DATED THIS 6TH DAY OF MARCH 1931
Marguerite Elizabeth Gaspard
MARGUERITE ELIZABETH GASPARD
Frederick Theodore Gaspard
FREDERICK THEODORE GASPARD
Joseph Omer Gaspard
JOSEPH OMER GASPARD

Gloria Lucyk
GLORIA LUCYK, WITNESS
Gloria Lucyk
GLORIA LUCYK, WITNESS
Gloria Lucyk
GLORIA LUCYK, WITNESS

SURVEYOR'S CERTIFICATE
I CERTIFY THAT:
(1) THIS SURVEY AND PLAN ARE CORRECT AND IN ACCORDANCE WITH THE SURVEYORS ACT AND THE LAND TITLES ACT AND THE REGULATIONS MADE THEREUNDER,
(2) THE SURVEY WAS COMPLETED ON THE 21ST DAY OF OCTOBER, 1930 DUNCAN, BRITISH COLUMBIA FEB 11, 1931
Glenn D. Hermanson
GLENN D. HERMANSON
ONTARIO LAND SURVEYOR