


Appendix 1

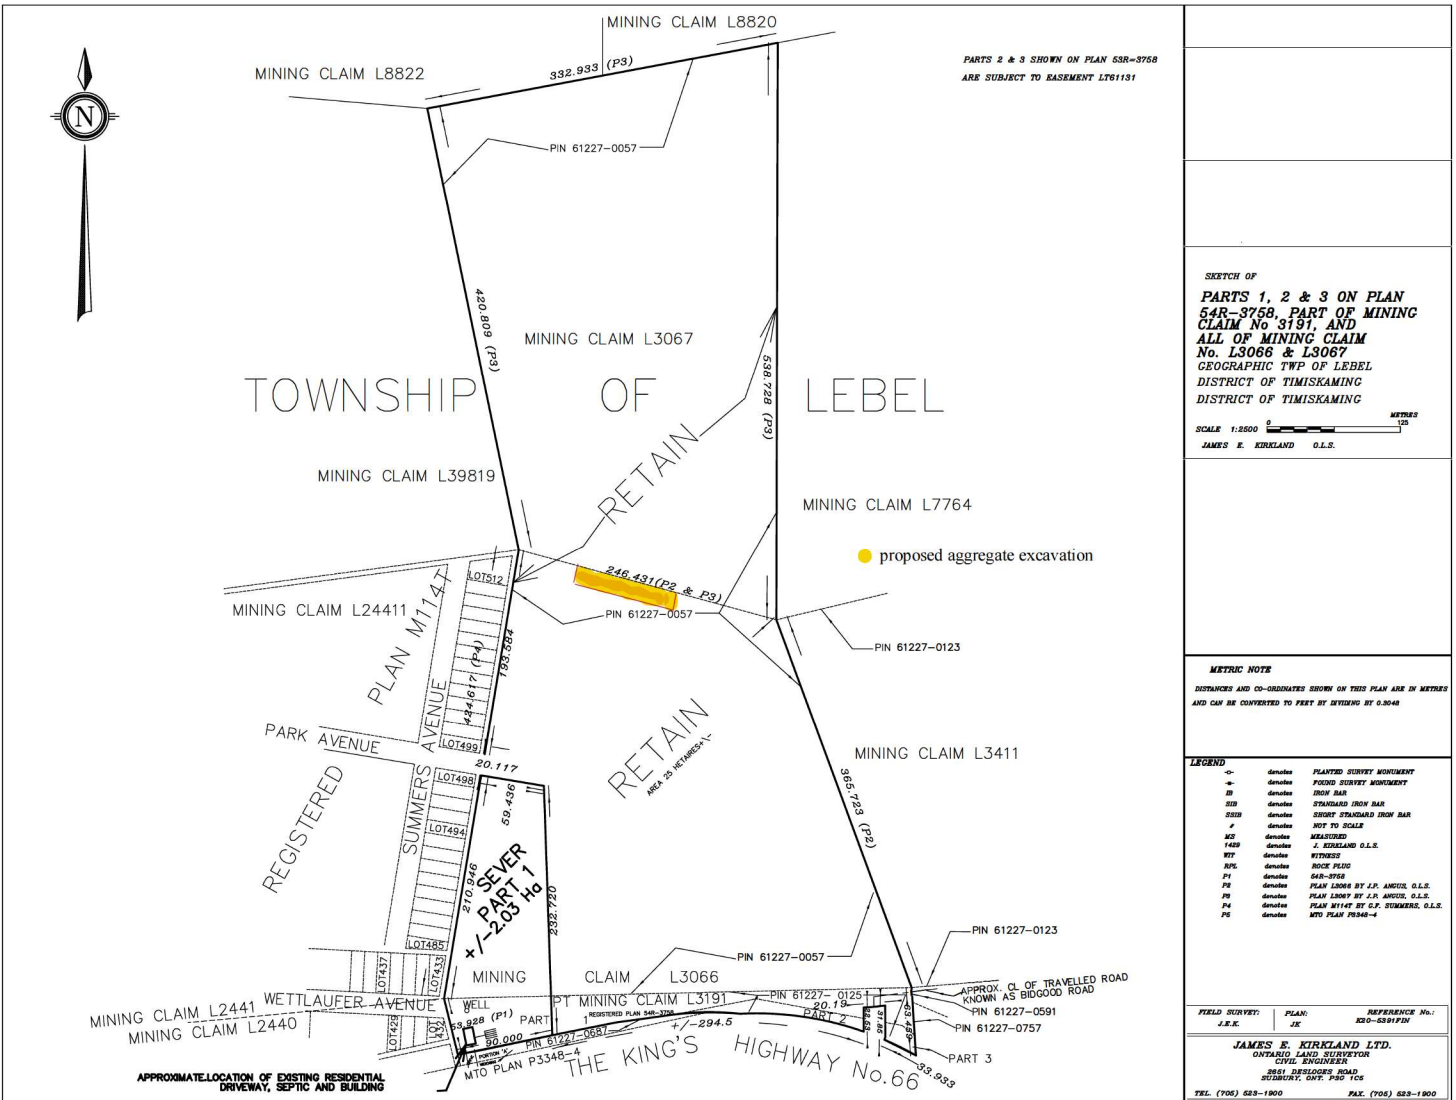

SKETCH OF  
**PARTS 1, 2 & 3 ON PLAN 54R-3758, PART OF MINING CLAIM No. 3191, AND ALL OF MINING CLAIM No. L3066 & L3067**  
 GEOGRAPHIC TWP OF LEBEL  
 DISTRICT OF TIMISKAMING

SCALE 1:2000

JAMES E. KIRKLAND O.L.S.

**METRIC NOTE**  
 DISTANCES AND CO-ORDINATES SHOWN ON THIS PLAN ARE IN METRES AND CAN BE CONVERTED TO FEET BY DIVIDING BY 0.3048

**LEGEND**

+	denotes	PLANTED SURVEY MONUMENT
o	denotes	FOODS SURVEY MONUMENT
□	denotes	IRON BAR
SB	denotes	STANDARD IRON BAR
SSB	denotes	SHORT STANDARD IRON BAR
∗	denotes	NOT TO SCALE
MS	denotes	MEASURED
1429	denotes	J. KIRKLAND O.L.S.
RT	denotes	WETNESS
RPL	denotes	ROCK PILE
PI	denotes	648-9768
PR	denotes	PLAN L2067 BY J.P. ANDRE, O.L.S.
PS	denotes	PLAN L2067 BY J.P. ANDRE, O.L.S.
PA	denotes	PLAN M1148 BY G.P. SUMMERS, O.L.S.
PE	denotes	MTO PLAN P346-4

<b>FIELD SURVEY:</b>	<b>PLAN:</b>	<b>REFERENCE No.:</b>
J.E.K.	JK	320-5591FD

**JAMES E. KIRKLAND LTD.**  
 ONTARIO LAND SURVEYOR  
 CIVIL ENGINEER  
 2551 DELGROES ROAD  
 SUDBURY, ONT. P2C 1G6  
 TEL. (705) 523-1900 FAX. (705) 523-1900