


58-C-201476

SKETCH FOR SEVERANCE REGISTERED PLAN 431 TOWNSHIP OF SIBLEY DISTRICT OF THUNDER BAY

SCALE 1:1500

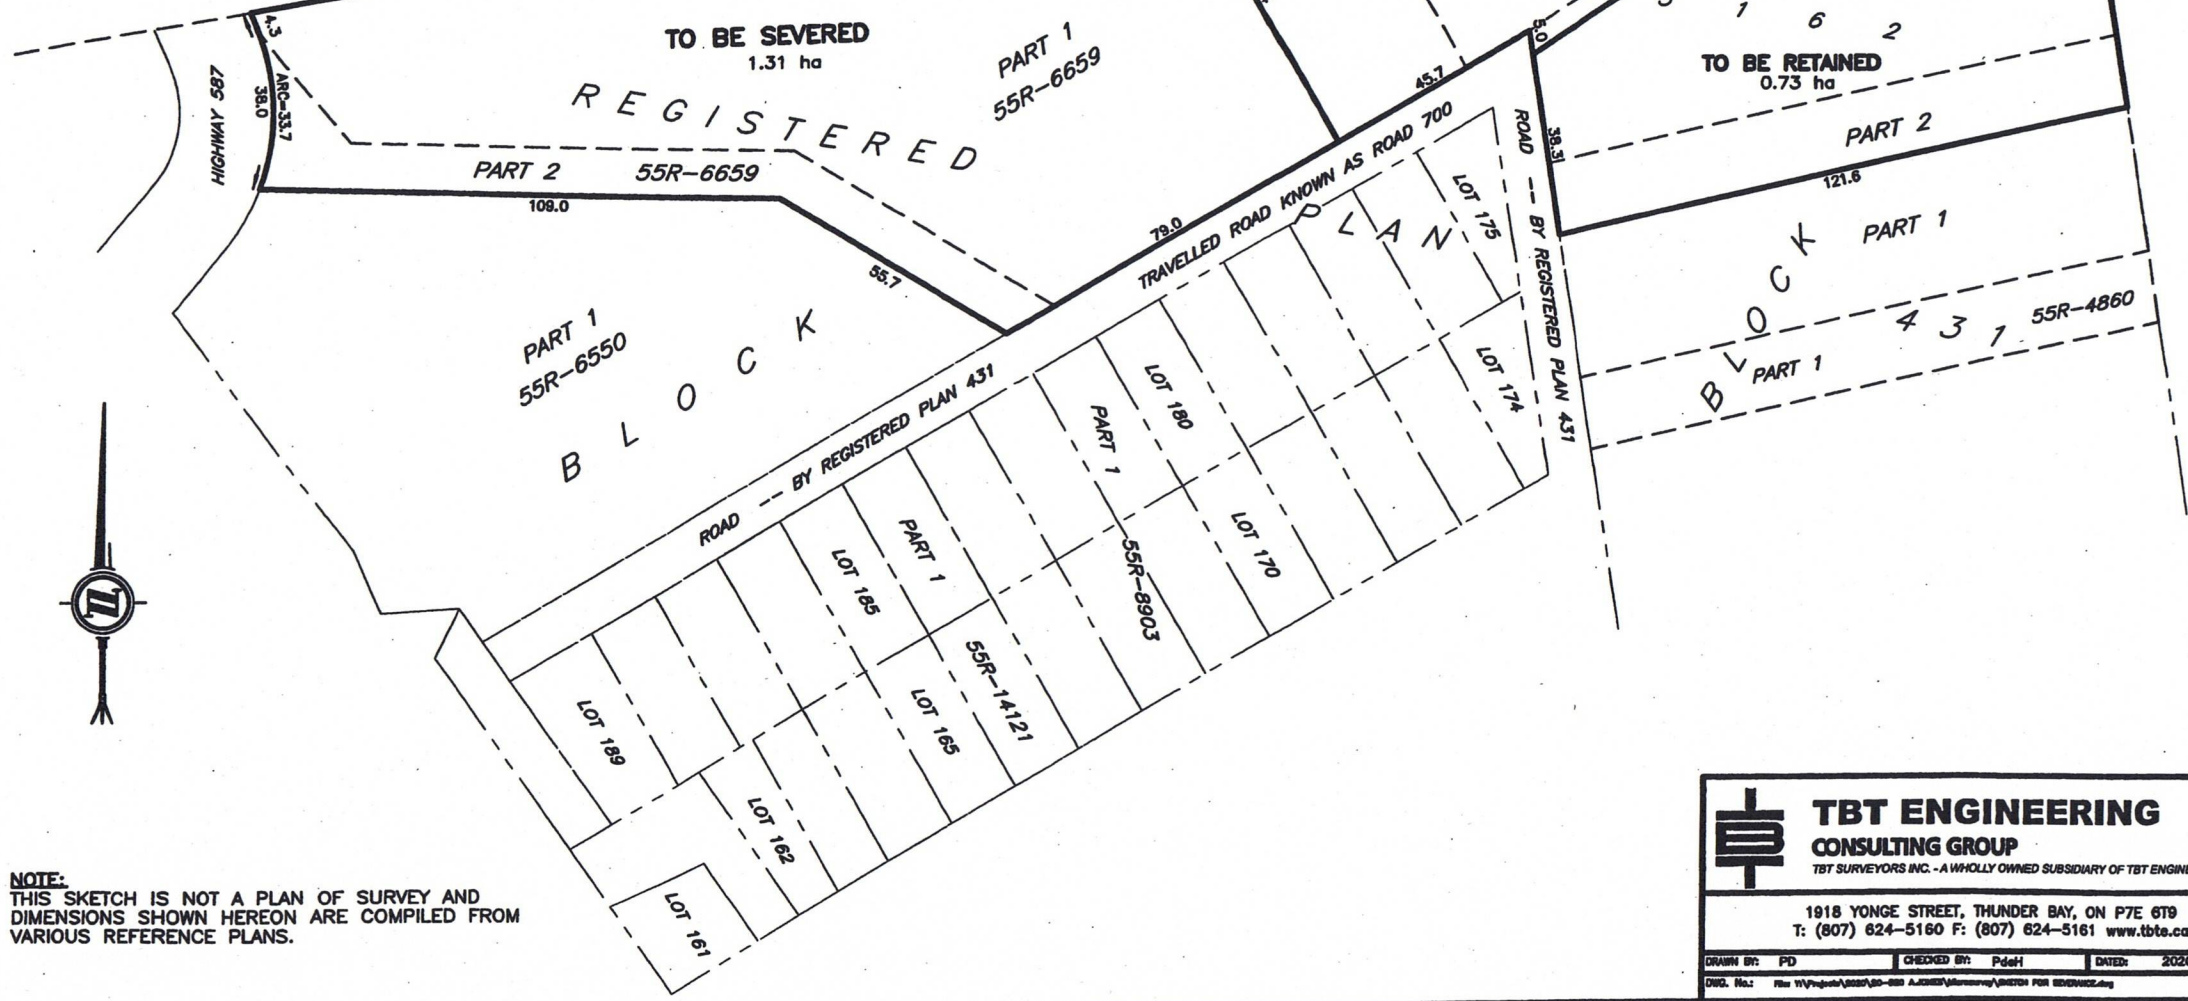

NOTE:
THIS SKETCH IS NOT A PLAN OF SURVEY AND
DIMENSIONS SHOWN HEREON ARE COMPILED FROM
VARIOUS REFERENCE PLANS.

TBT ENGINEERING
CONSULTING GROUP
TBT SURVEYORS INC. - A WHOLLY OWNED SUBSIDIARY OF TBT ENGINEERING LIMITED

1918 YONGE STREET, THUNDER BAY, ON P7E 6T9
T: (807) 624-5160 F: (807) 624-5161 www.tbte.ca

DRAWN BY: PD CHECKED BY: PdeH DATED: 2020/10/24

DOC. No.: File W:\Projects\2020\58-C-201476\58-C-201476-01.dwg