


58-C-210016

SKETCH FOR SEVERANCE
REGISTERED PLAN 431
TOWNSHIP OF SIBLEY
DISTRICT OF THUNDER BAY

SCALE 1:1500

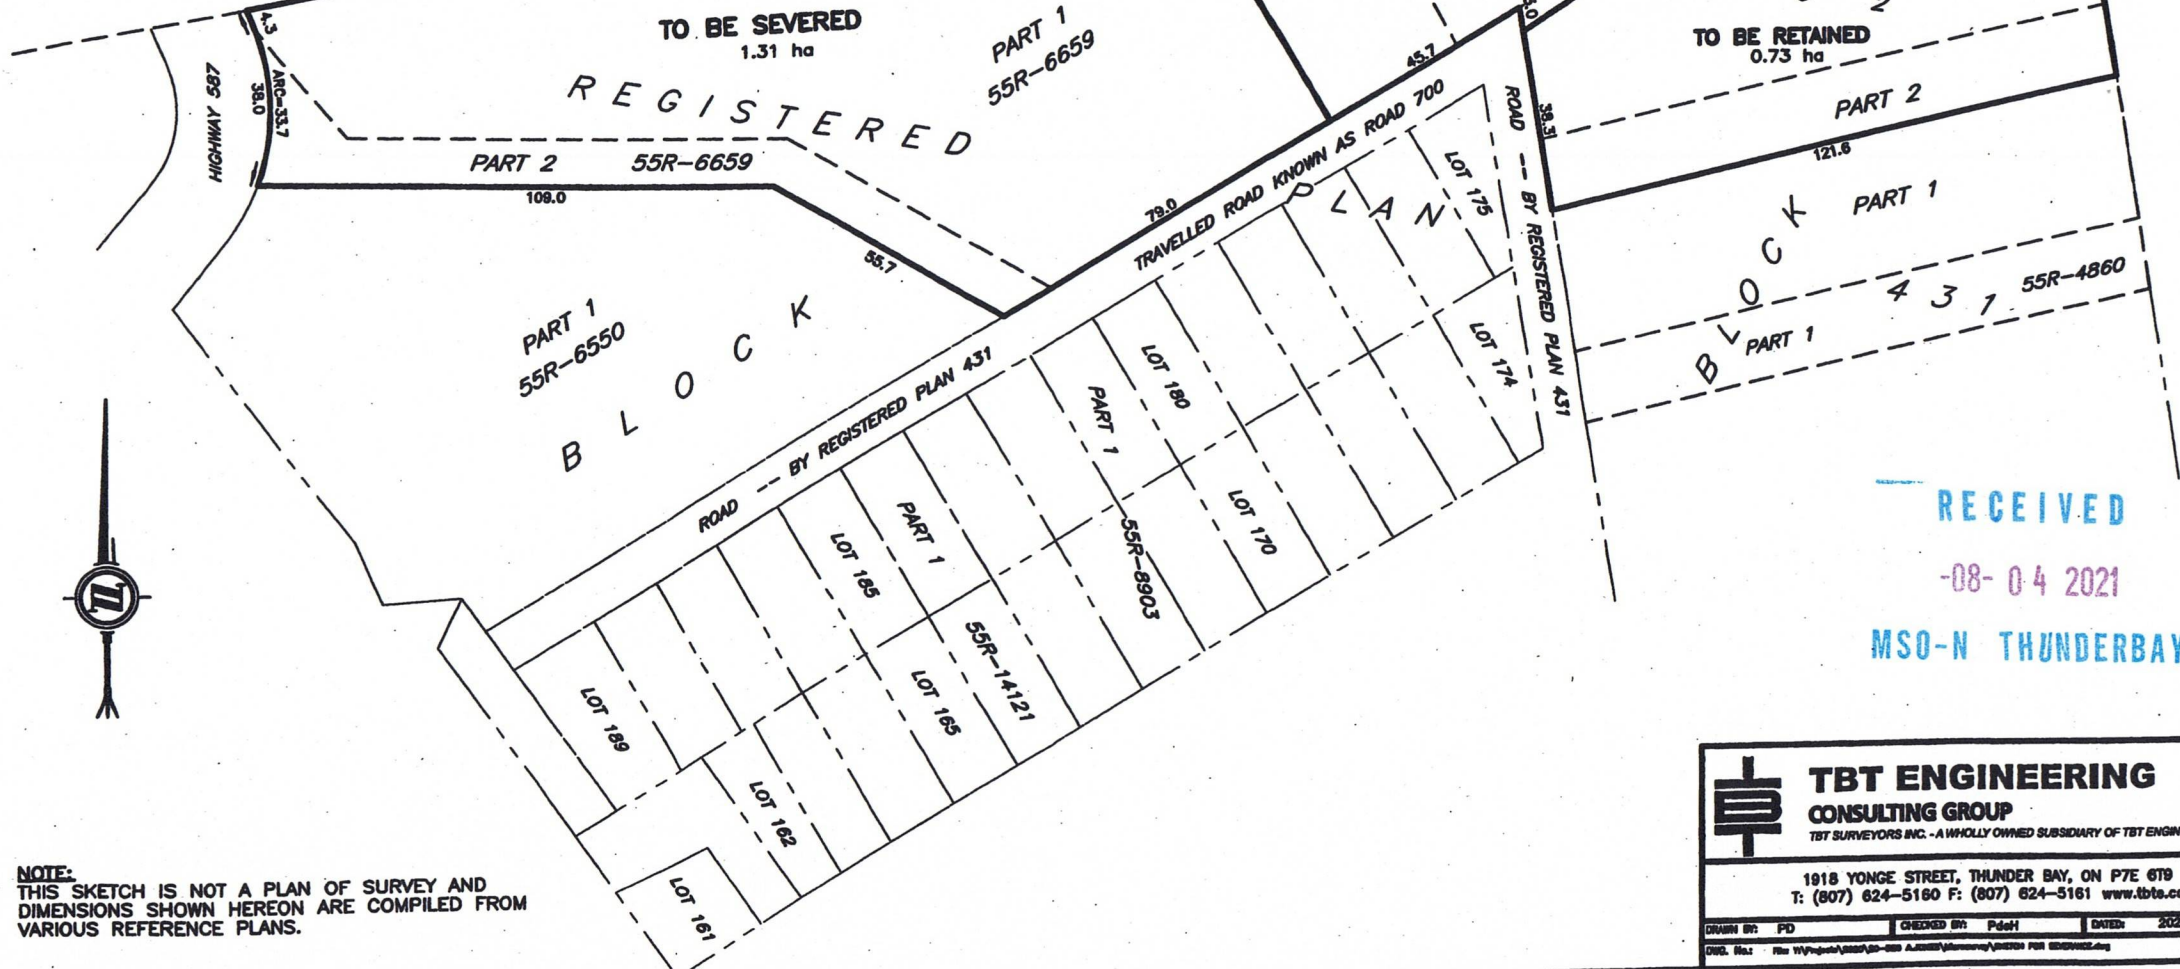

NOTE:
THIS SKETCH IS NOT A PLAN OF SURVEY AND
DIMENSIONS SHOWN HEREON ARE COMPILED FROM
VARIOUS REFERENCE PLANS.

RECEIVED
-08-04 2021
MSO-N THUNDERBAY

TBT ENGINEERING
CONSULTING GROUP
TBT SURVEYORS INC. - A WHOLLY OWNED SUBSIDIARY OF TBT ENGINEERING LIMITED

1918 YONGE STREET, THUNDER BAY, ON P7E 6T9
T: (807) 624-5160 F: (807) 624-5161 www.tbte.ca

DRAWN BY: PD CHECKED BY: PdeH DATED: 2020/10/24
DND. No. 1 The W/Project/2020/10-2020/10/24/2020/10/24 FOR 55R/2020/10/24