


PLAN OF SUBDIVISION OF PART OF LOCATION 222 P WEST OF THE TOWNSHIP OF KIRKUP DISTRICT OF KENORA Scale 1" = 100'

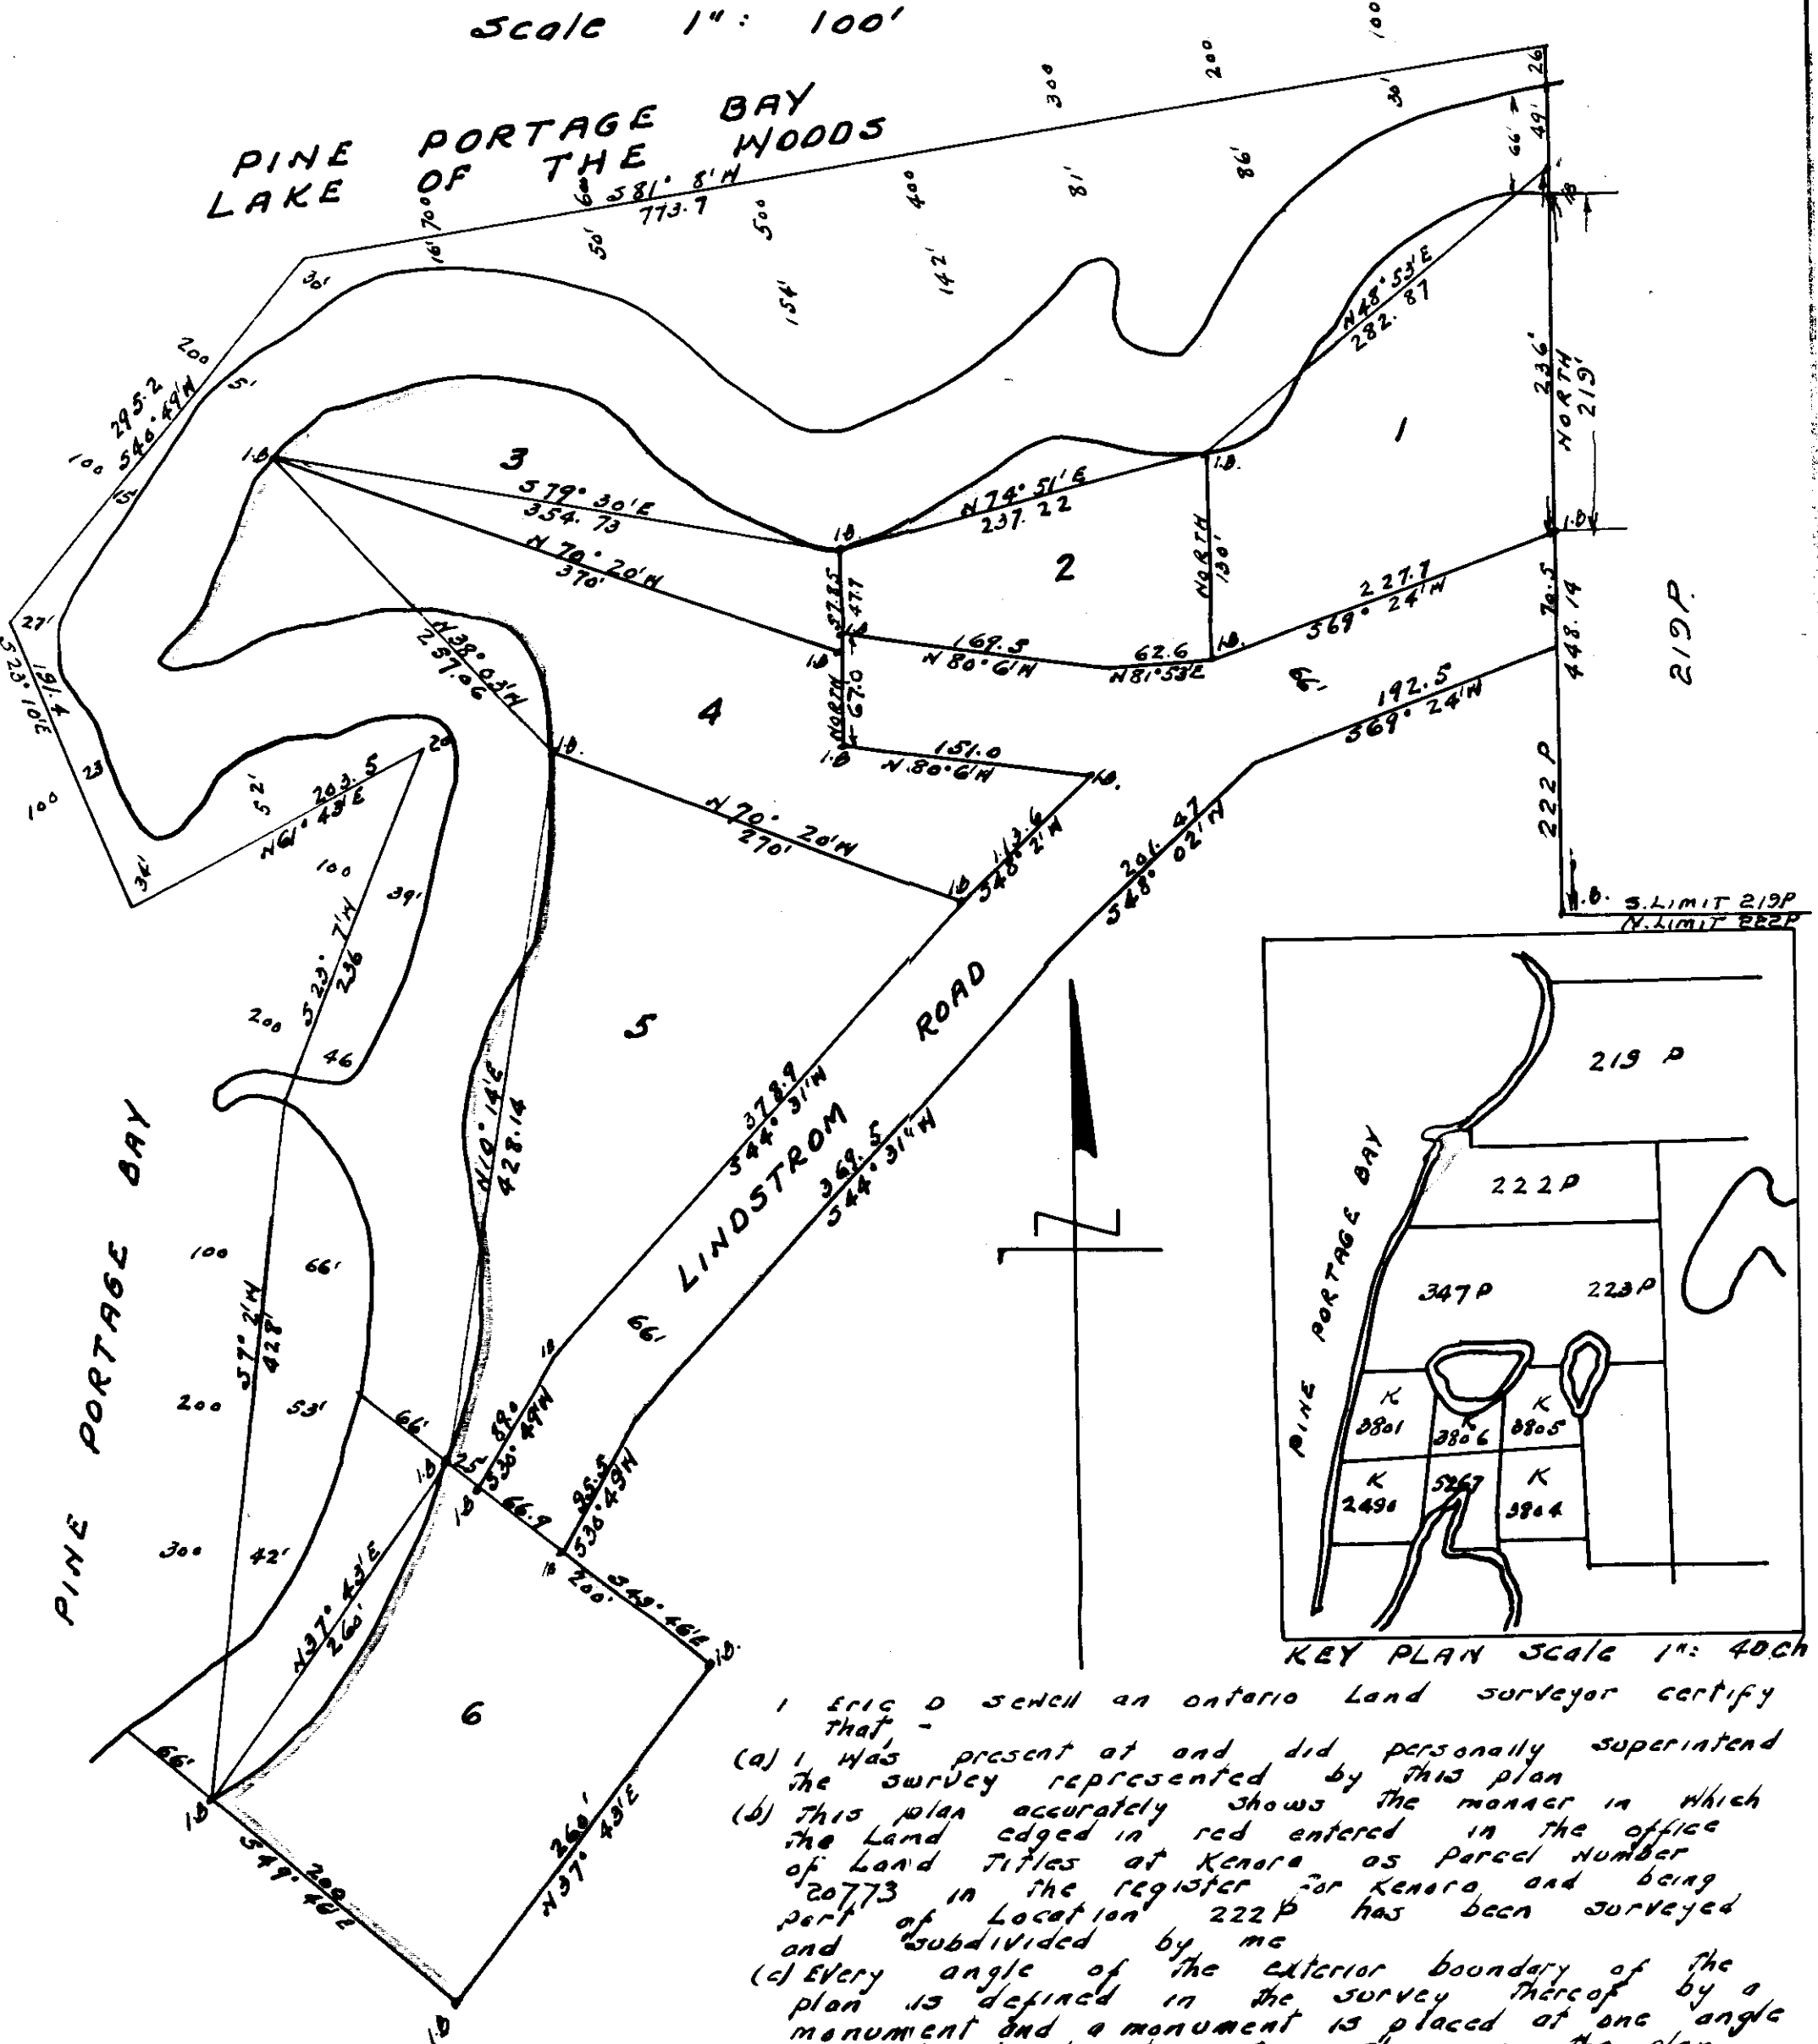

No. M. 369 Received at the Office of Land Titles, Kenora at 1:00 o'clock P.M. of the 17th February, 1958, and entered in Fol. L.L. Vol. 120 Parcel 20773

G. Innes Local Master of Titles.

Approved under Section 26 of THE PLANNING ACT, 1955. This 6 day of Dec 1957

Signature of Minister of Planning & Development

Donald Beach... of the District of Kenora make oath and say To Wit, that I was personally present and did see this plan duly signed at KENORA, ONTARIO by Eric Lindstrom and John A. McCombs 2. That I know the said party 3. That I am a subscribing witness to the said signing sworn before me at KENORA, ONTARIO this 17th day of November 1957

Signature of witness W. Whiffelle

I Eric D Sewell an Ontario Land Surveyor certify that - (a) I was present at and did personally superintend the survey represented by this plan (b) This plan accurately shows the manner in which the Land edged in red entered in the office of Land Titles at Kenora as Parcel Number 20773 in the register for Kenora, and being part of Location 222 P has been surveyed and subdivided by me (c) Every angle of the exterior boundary of the plan is defined in the survey thereof by a monument and a monument is placed at one angle of each street intersection shown on the plan (d) I have indicated on the plan the position and form of each of the monuments (e) The monuments conform in all respects to the requirements of Section 13 of the Survey Act (f) The survey was made by me on Sept. 15 1953 (g) The survey has been accurately made in accordance with all the provisions of the Survey Act and the Land Titles Act relating thereto KENORA ONT SEPT. 15 1953

Signature of Eric D. Sewell, Ontario Land Surveyor.

I Eric D Sewell of the Town of Kenora the Ontario Land Surveyor above named make oath and say that the contents of this certificate are true

sworn before me at KENORA ONT this 17th day of FEBRUARY 1958

Signature of Commissioner and Eric D. Sewell

I hereby certify that this plan represents a true copy of the field notes taken by me in connection with the survey thereof at KENORA ONT SEPT. 15 1953

Signature of Eric D. Sewell, Ontario Land Surveyor.

I hereby certify that the Lands edged in red are laid out according to my instructions and that the Roads are hereby dedicated as public highways

Signature of witness D. Beach

Signature of owner Eric Lindstrom

Signature of owner John A. McCombs