


SKETCH FOR SEVERANCE APPLICATION

SCALE - 1:5000
 0 50 100m

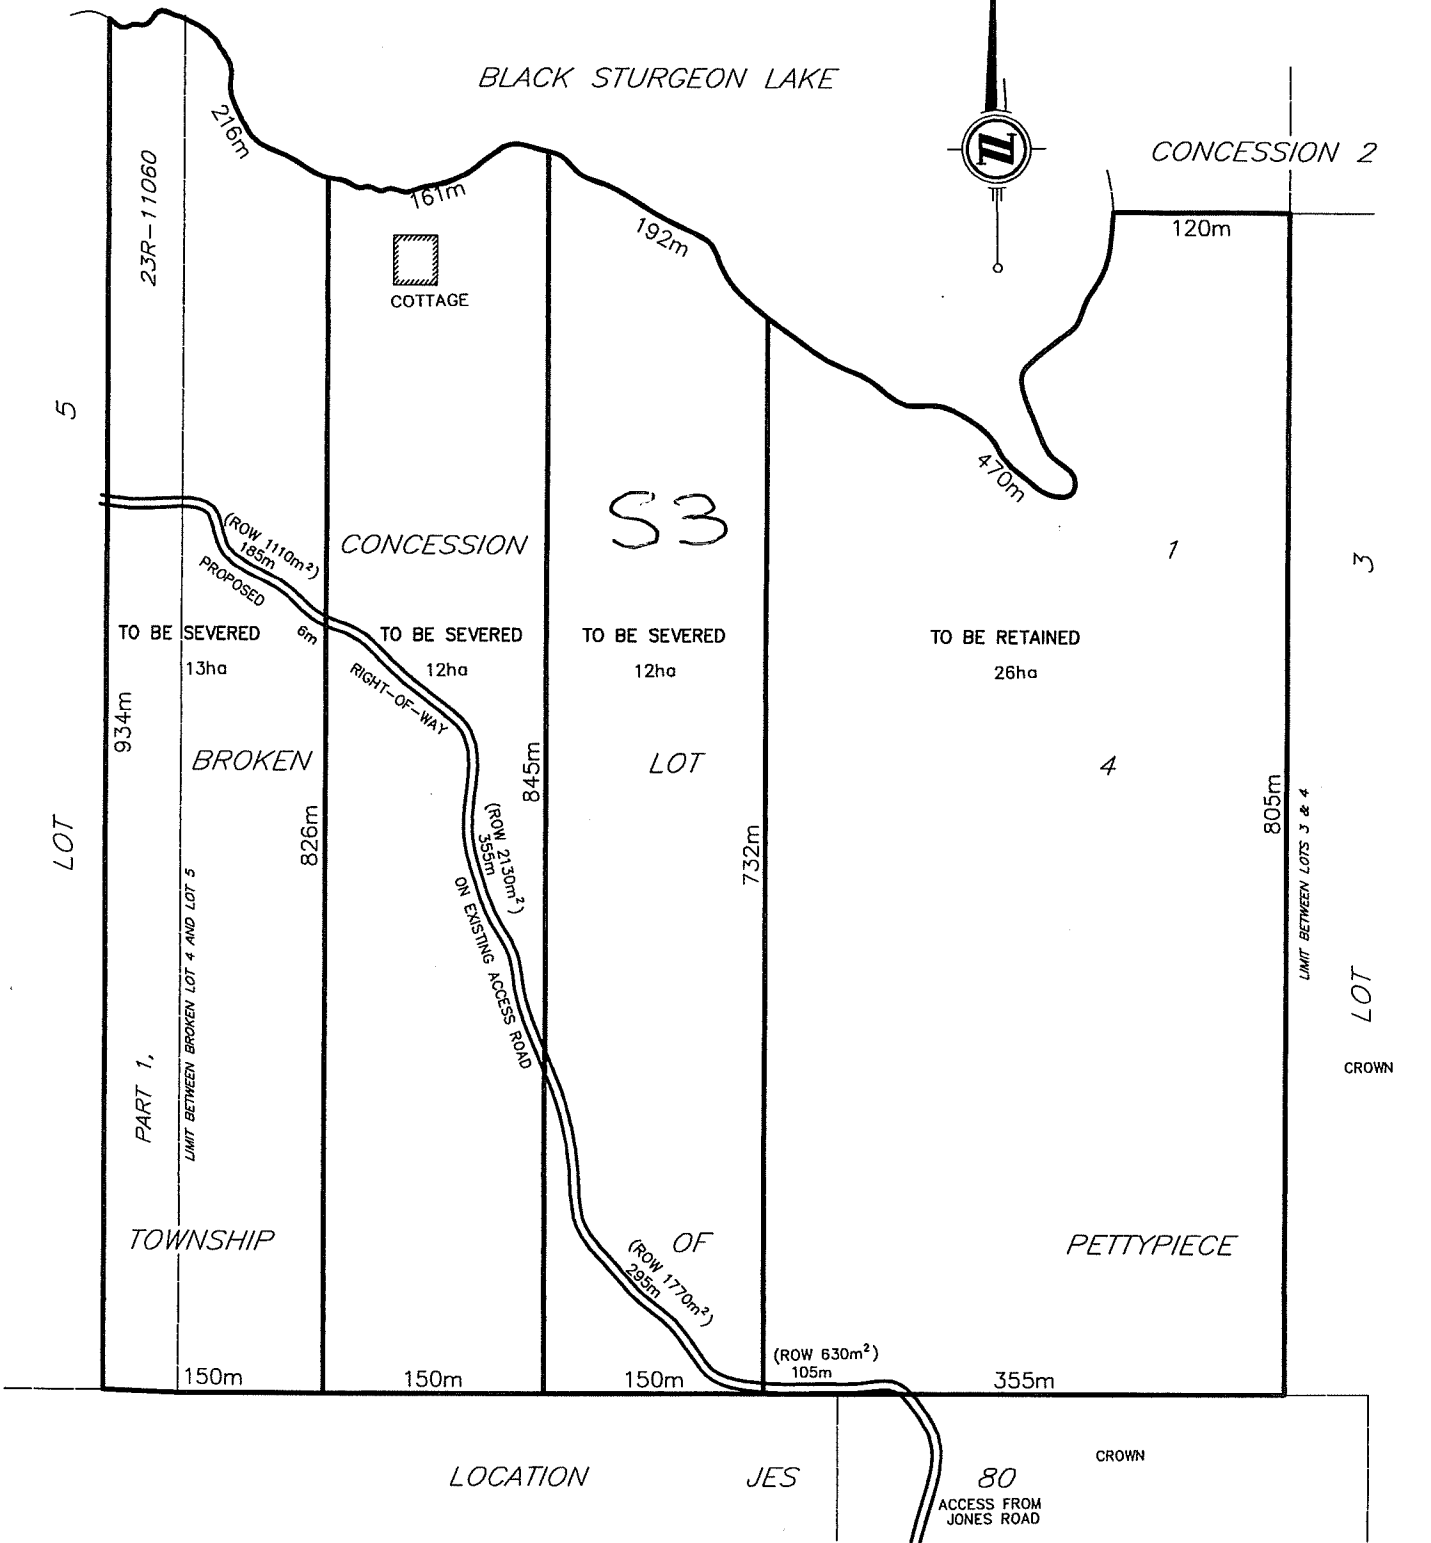

METRIC
 DISTANCES SHOWN ON THIS PLAN ARE IN METRES AND CAN BE CONVERTED TO FEET BY DIVIDING BY 0.3048



TBT ENGINEERING CONSULTING GROUP
TBT SURVEYORS INC. - A WHOLLY OWNED SUBSIDIARY OF TBT ENGINEERING LIMITED

1918 YONGE STREET, THUNDER BAY, ON P7E 6T9
 T: (807) 624-5160 F: (807) 624-5161 www.tbte.co

DRAWN BY: PD CHECKED BY: PdeH DATED: 2021/08/09

DWG No.: Y:\Projects\P21-603 MENC PLANNING\Microsurvey\21-603Sketch.dwg