
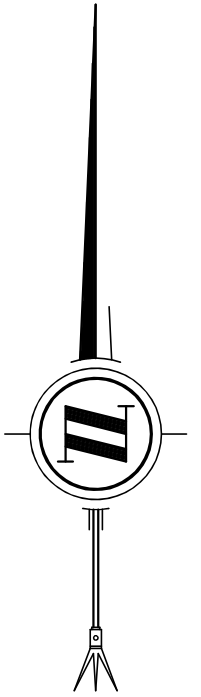
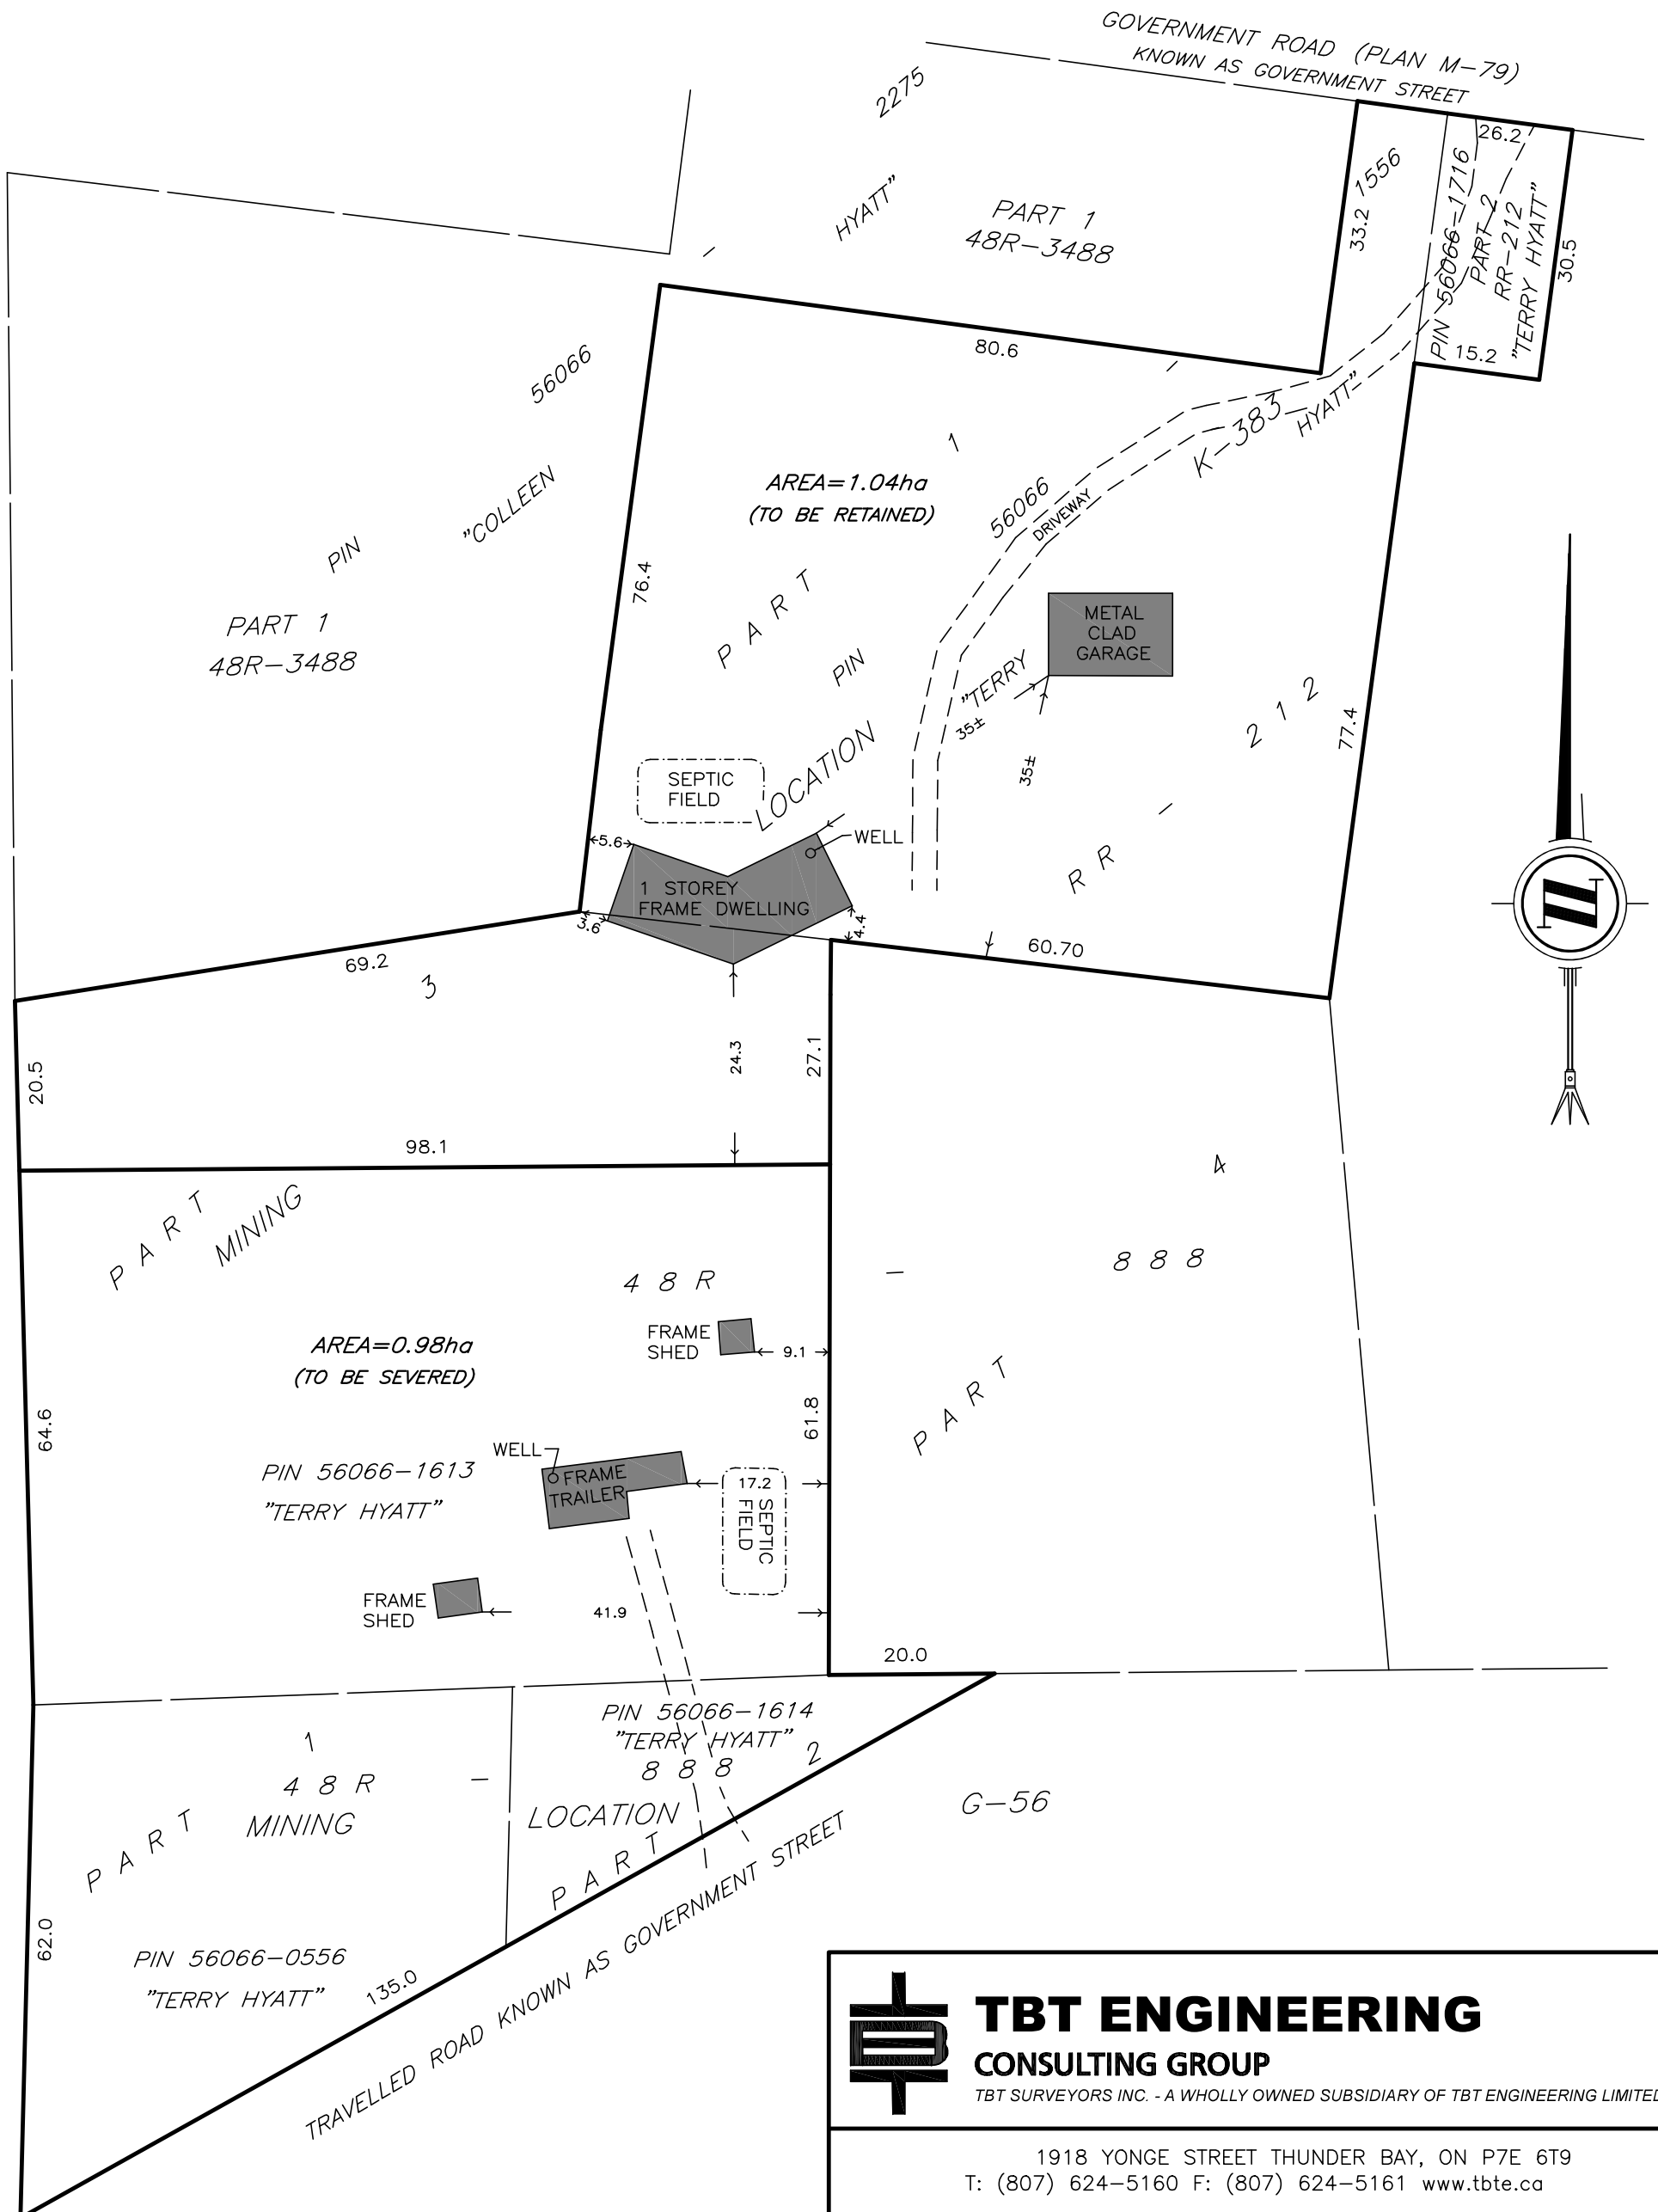


SKETCH FOR SEVERANCE
 UNSURVEYED TERRITORY
 DISTRICT OF RAINY RIVER

SCALE

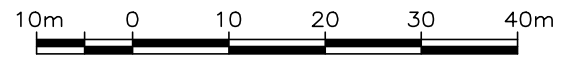

TBT ENGINEERING
CONSULTING GROUP

TBT SURVEYORS INC. - A WHOLLY OWNED SUBSIDIARY OF TBT ENGINEERING LIMITED

1918 YONGE STREET THUNDER BAY, ON P7E 6T9
 T: (807) 624-5160 F: (807) 624-5161 www.tbte.ca

DRAWN BY: H.W.	CHECKED BY: P.deH.	PROJECT No. 18-107	DATED: 2018/04/26
----------------	--------------------	--------------------	-------------------

File: Y:\Projects\2018\18-107 HYATT\Microsurvey\18-107 Sketch.dwg