


SKETCH SHOWING PROPOSED SEVERANCE FOR
PART OF LOT 1
CONCESSION 5
TOWNSHIP OF HENWOOD
 DISTRICT OF TIMISKAMING

SCALE 1 : 2500 METRES

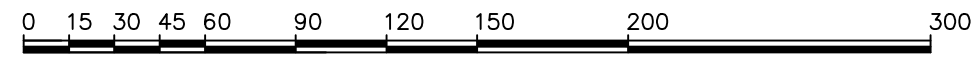

SURVEYORS ON SITE INC. © 2023




CAUTION

THIS IS NOT A PLAN OF SURVEY AND SHALL NOT BE USED EXCEPT FOR THE PURPOSE INDICATED IN THE TITLE BLOCK.

LEGEND

- PROPOSED RETAINED
- PROPOSED SEVERANCE
- PROPOSED EASEMENT

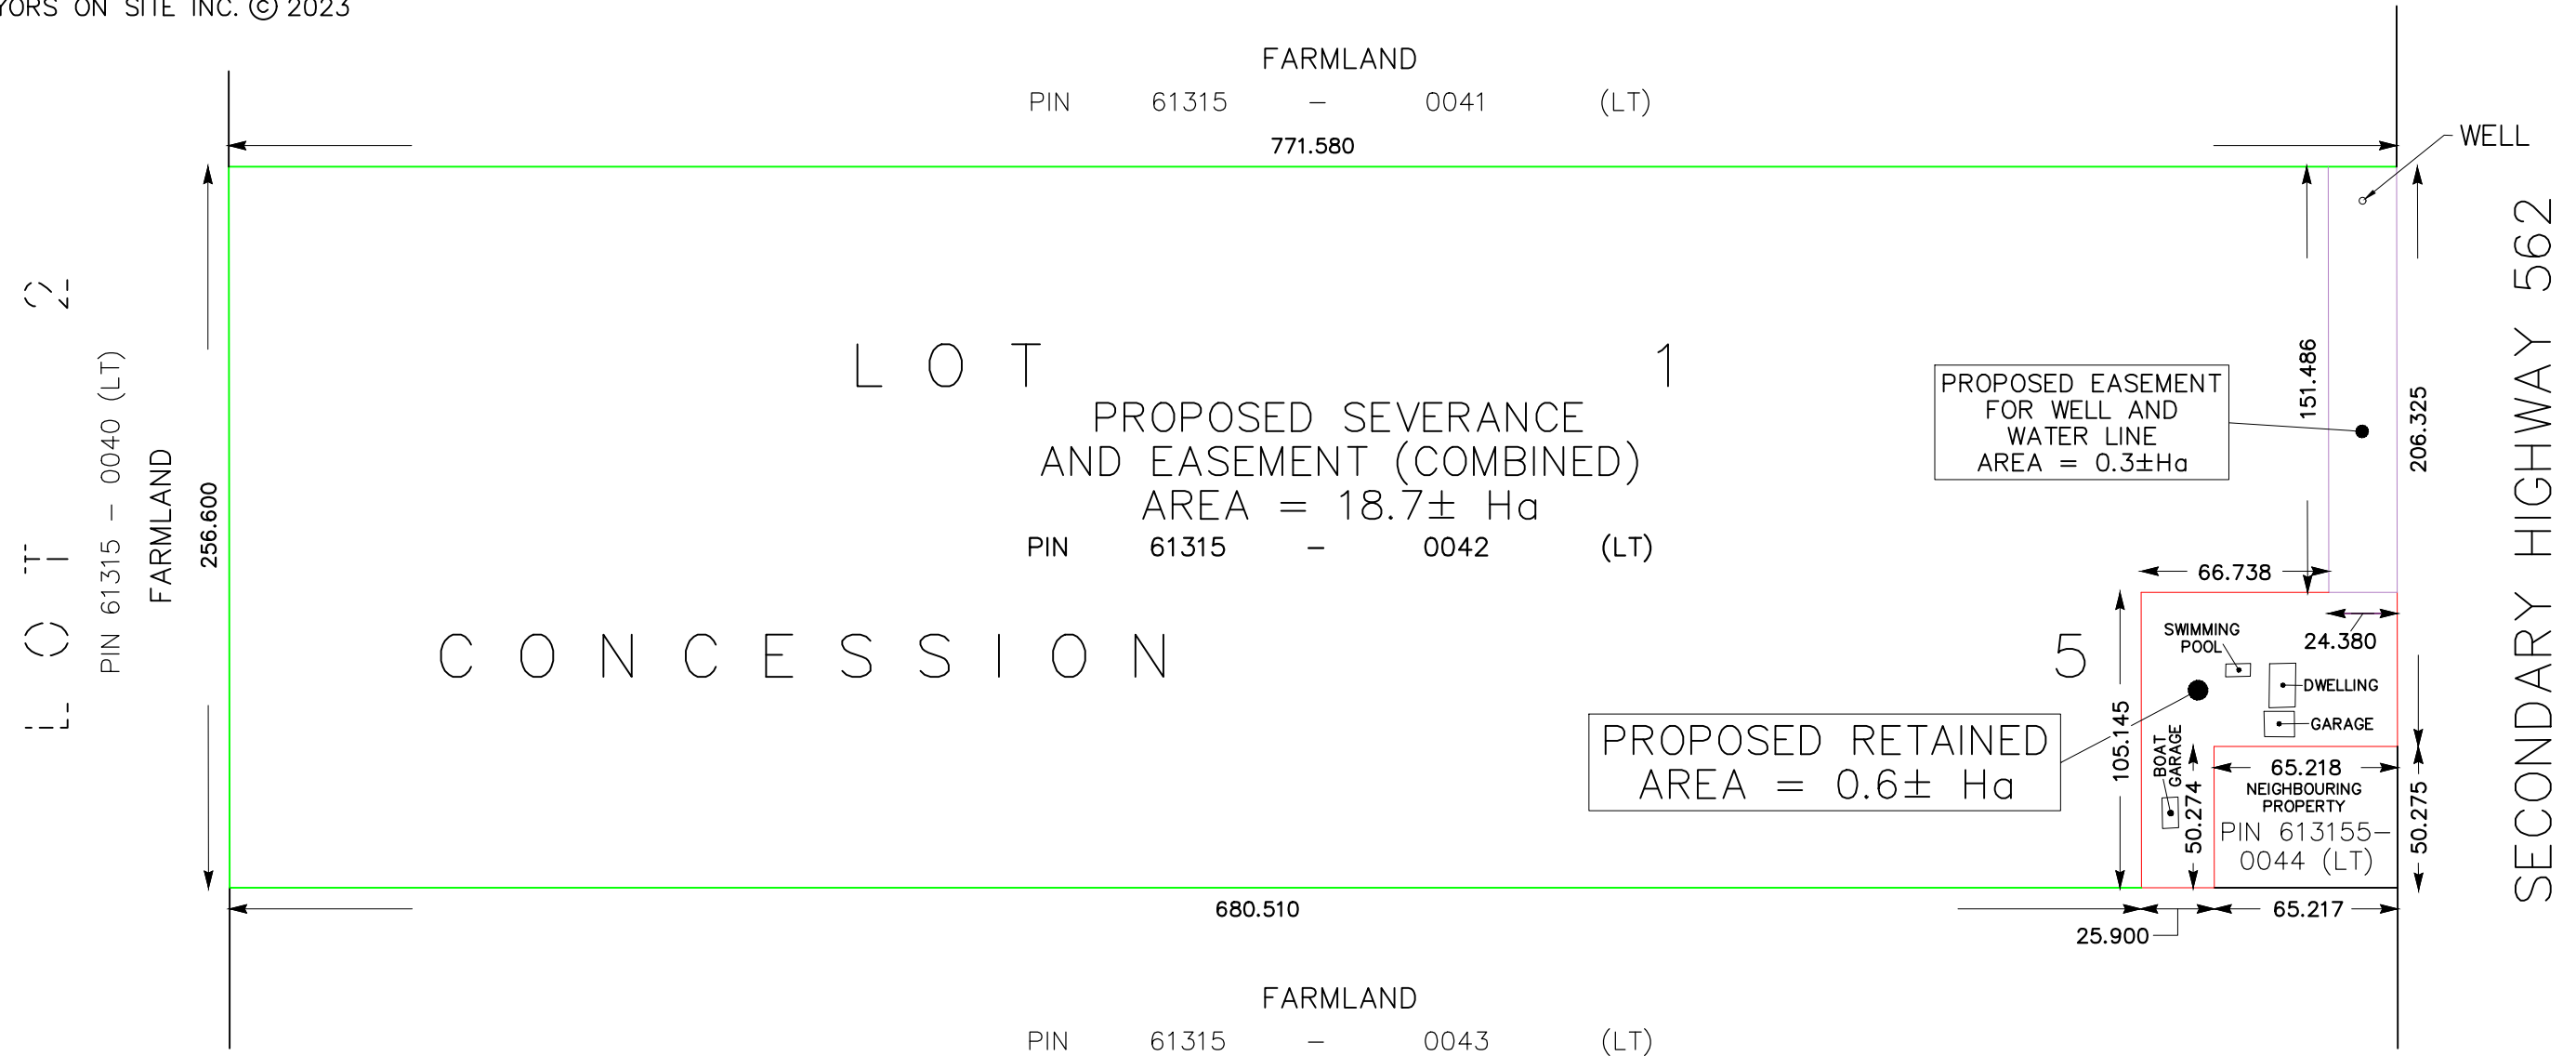

NOTES

DISTANCES SHOWN ON THIS PLAN ARE IN METRES AND CAN BE CONVERTED TO FEET BY DIVIDING BY 0.3048.



50 WHITEWOOD AVENUE
 NEW LISKEARD, ONTARIO
 POJ 1P0
 705-622-0872
 www.surveyorsonsite.com

© 2023 THIS SKETCH IS PROTECTED BY COPYRIGHT. NO PERSON MAY COPY, REPRODUCE, OR ALTER THIS PLAN IN WHOLE OR IN PART WITHOUT THE WRITTEN AUTHORIZATION OF SURVEYORS ON SITE INC.

DRAWN BY: BS	CHECKED BY: RWS	DATE: JULY 14, 2023	FILE: NL2022-063_SKETCH_V1
--------------	-----------------	---------------------	----------------------------