

LakeLand Consulting Services

John Balkwill


Cell 807-456-8325
Email consu02@shaw.ca

Unit 3, 619 Ninth St. N., Kenora, Ontario P9N 2S9
Located within Rugged Geomatics Land Surveying Office

Land & Water Technical Specialist

SKETCH OF
PROPOSED SEVERANCE

SCALE 1 : 1000

 

METRIC DISTANCES SHOWN HEREON ARE IN METRES AND CAN BE
CONVERTED TO FEET BY DIVIDING BY 0.3048.

AREAS SHOWN ON THIS PLAN ARE IN HECTARES AND CAN
BE CONVERTED TO ACRES BY MULTIPLYING BY 2.47.




T O W N S H I P O F V A N H O R N E

C O N C E S S I O N

PIN 42080-0169 (LT)

O T B L O T

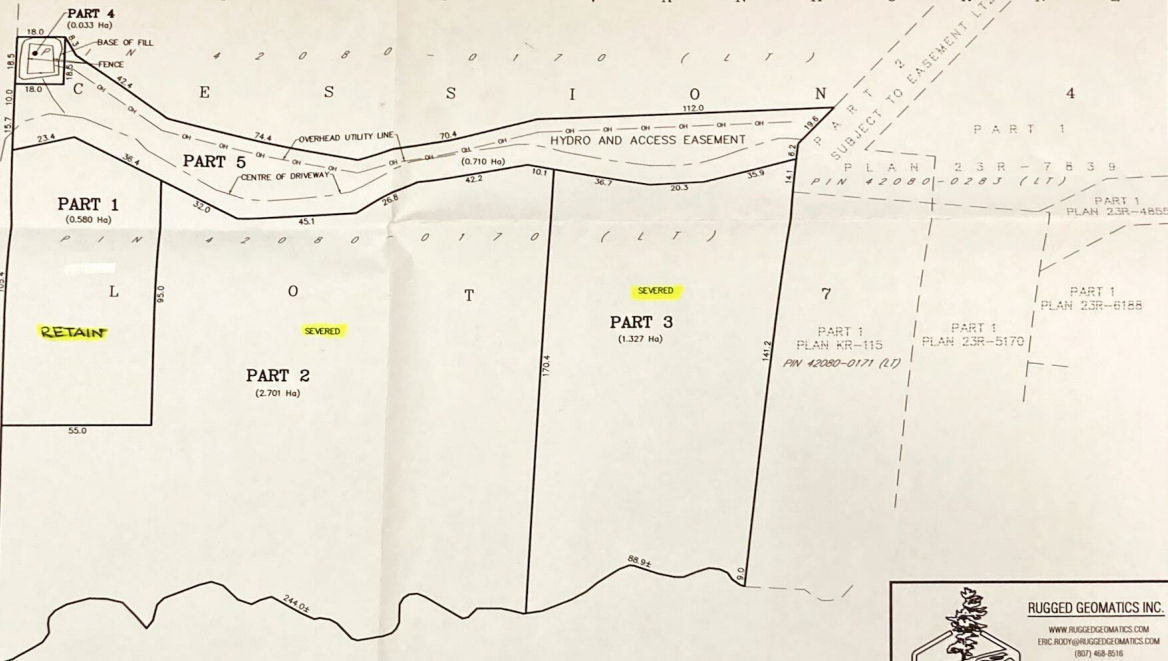

W A B I G O O N L A K E

RUGGED GEOMATICS

RUGGED GEOMATICS INC.
WWW.RUGGEDGEOMATICS.COM
ERIC.RODY@RUGGEDGEOMATICS.COM
(807) 456-8056
619 NINTH STREET NORTH
KENORA, ONTARIO, P9N 2S9
CANADA
ONTARIO LAND SURVEYORS
CANADA LANDS SURVEYORS

PARTY CHIEF: KYLE CRESWICKE
CHECKED BY: ERIC RODY, O.L.S., C.L.S.
FILE: SK21045
DRAWN BY: JOSEPH HANSTEAD