


SKETCH FOR PLANNING ACT APPLICATION
SUMMER RESORT LOCATION CL277
 GEOGRAPHIC TOWNSHIP OF GALLAGHER
 DISTRICT OF SUDBURY

NOTE

-THIS IS NOT A PLAN OF SURVEY AND SHOULD ONLY BE USED FOR THE PURPOSE STATED IN THE TITLE BLOCK.
 -DIMENSIONS SHOWN FROM FEATURES TO PROPERTY BOUNDARIES ARE APPROXIMATE

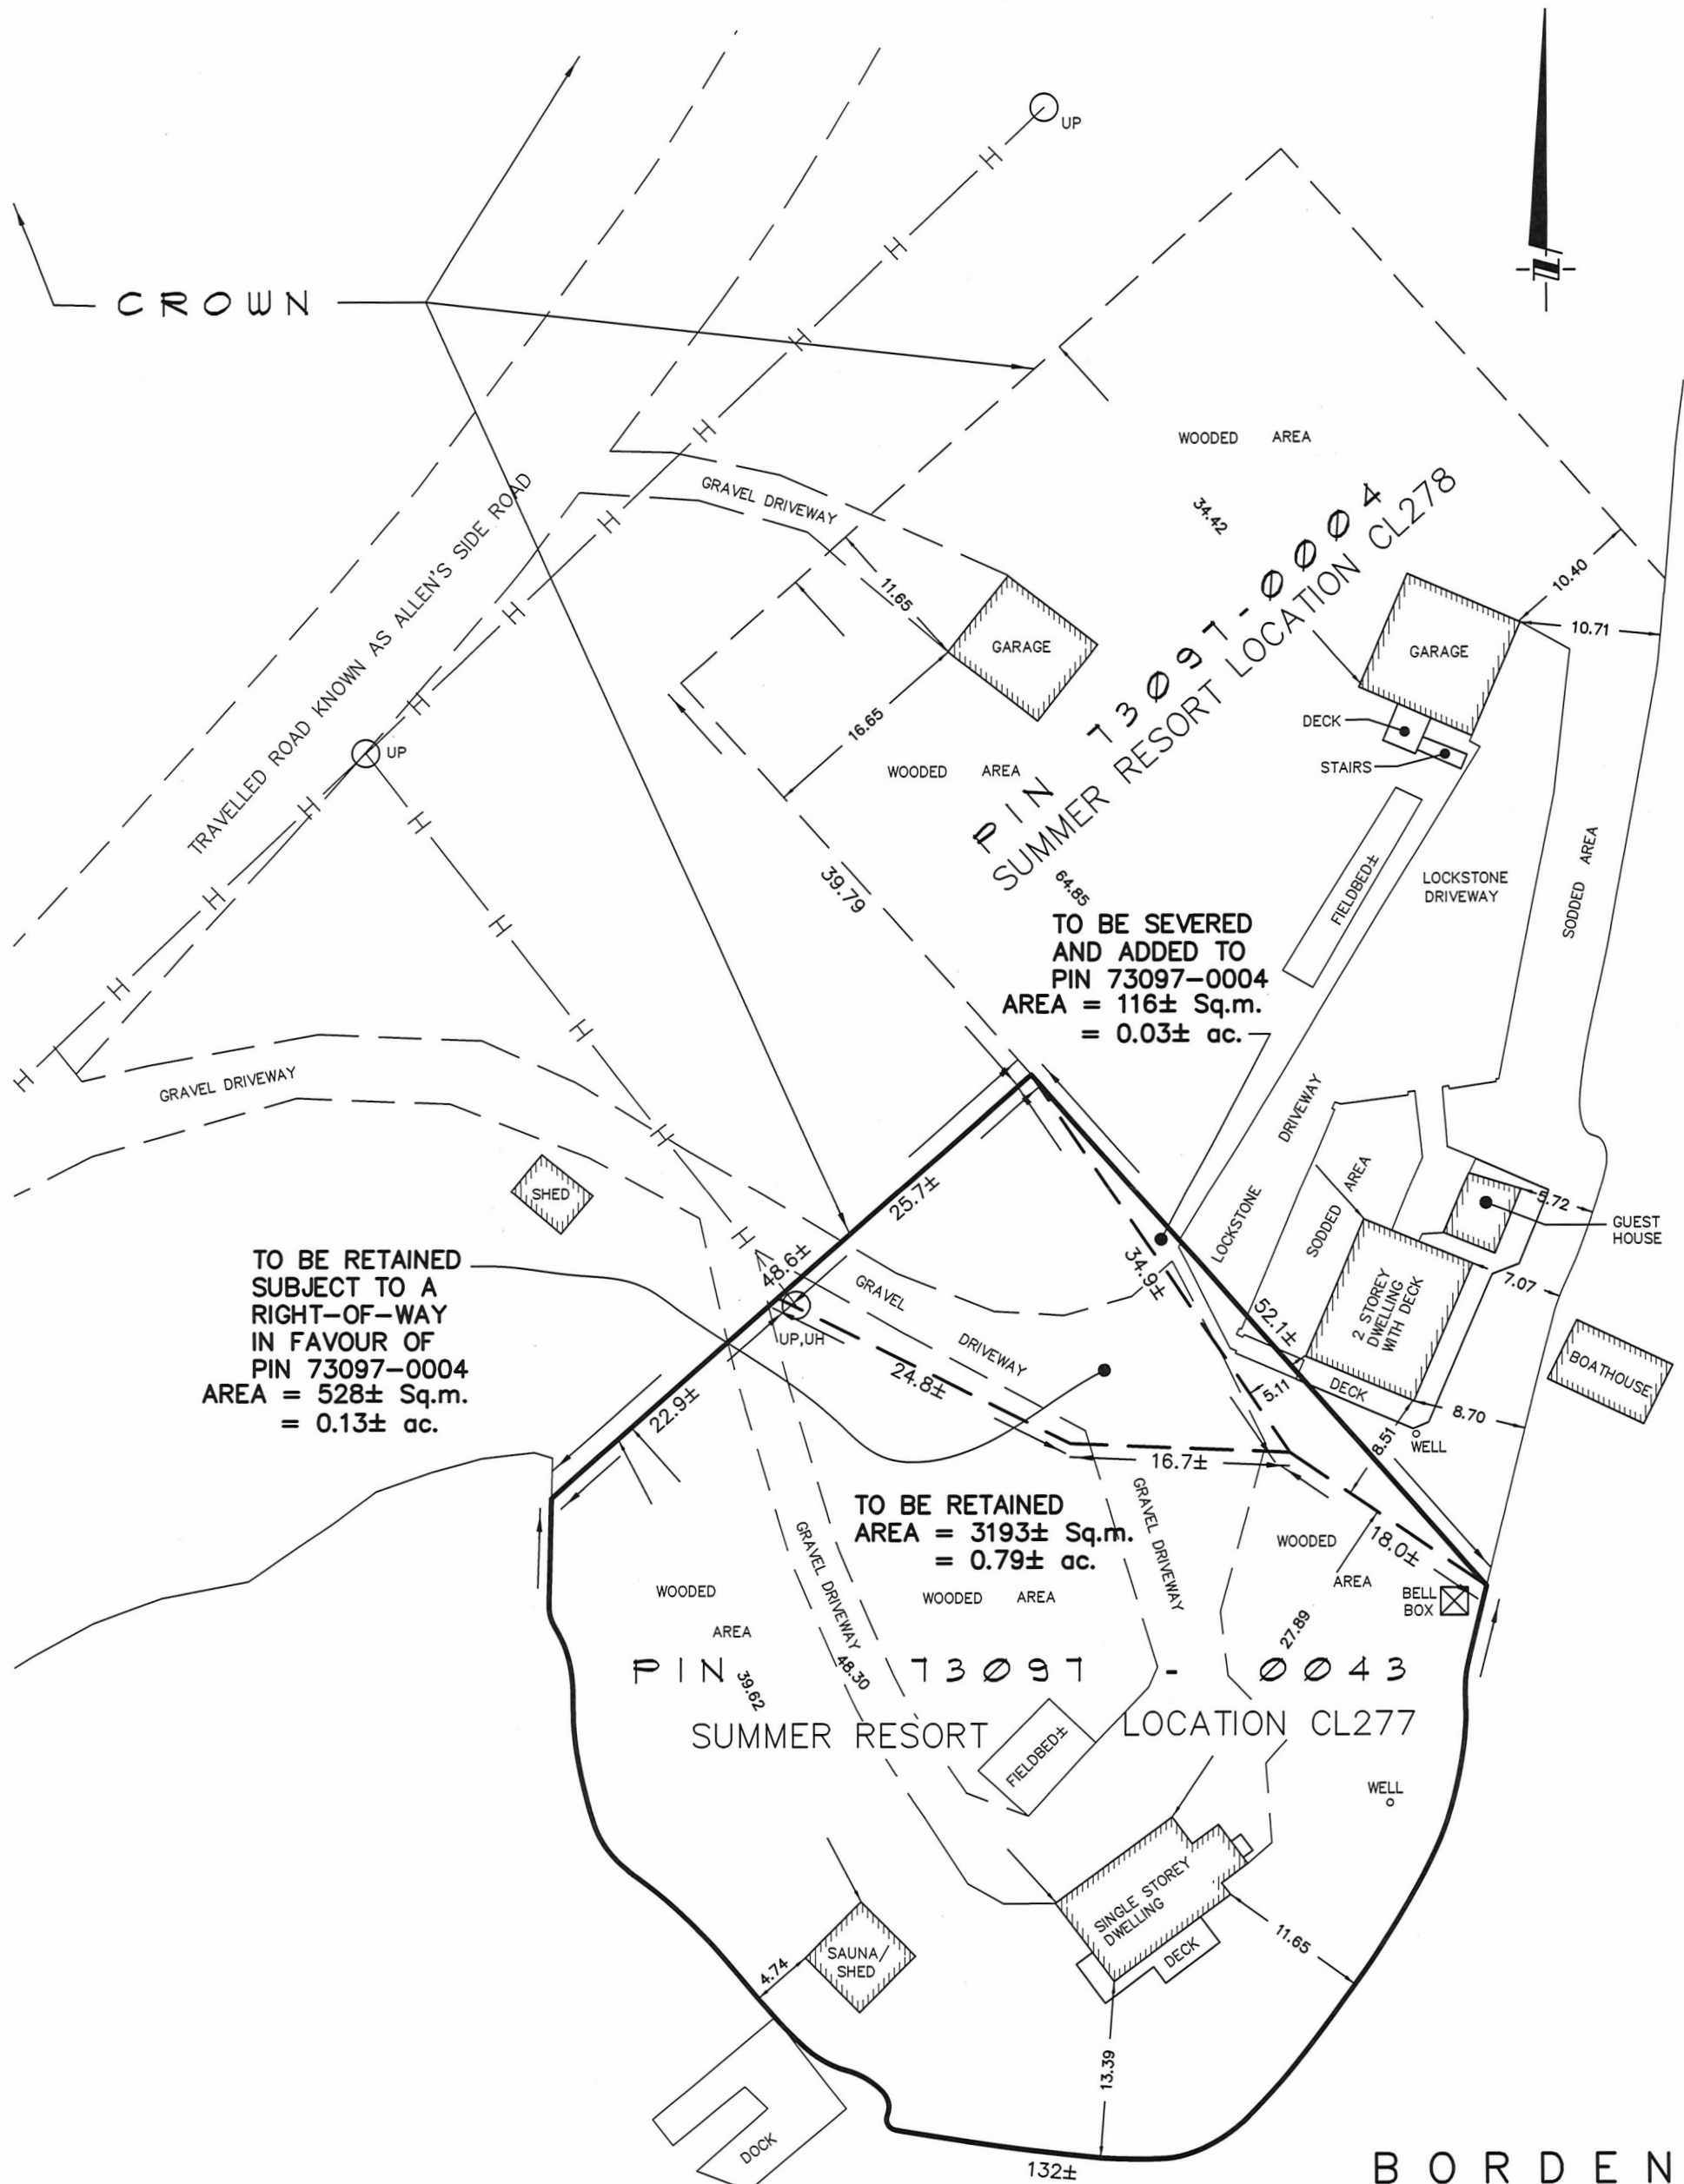

D.S.
DORLAND
 LIMITED
 ONTARIO LAND SURVEYORS
 GEOMATICS PROFESSIONALS
 298 LARCH STREET
 SUDBURY, ONTARIO, P3B 1M1
 PHONE (705) 673-2556 FAX (705) 673-1051
 WWW.DSDORLANDLIMITED.CA

LEGEND
 UP DENOTES UTILITY POLE
 UH DENOTES UNDERGROUND HYDRO LINE
 -H- DENOTES OVERHEAD HYDRO LINE

SCALE 1:500
 METRES
 0 5 10 15 20 25 30

PREPARED BY : WJM	SCALE : 1:500 METRIC
CHECKED : BCD	CAD FILE : 18514 RPLAN.dwg
DATE : MAY 15, 2024	P.S. TAB : CONSENT SKETCH