


Town of East Gwillimbury
Green Lane Corridor Community Design Plan

Community Design Plan
Compiled Plan of
Part of Lots 100, 101 and 102
Concession 1
West of Yonge Street
Part of Lots 101 102
Concession 1
East of Yonge Street
Geographic Township of East
Gwillimbury
Town of East Gwillimbury
Regional Municipality of York
2022

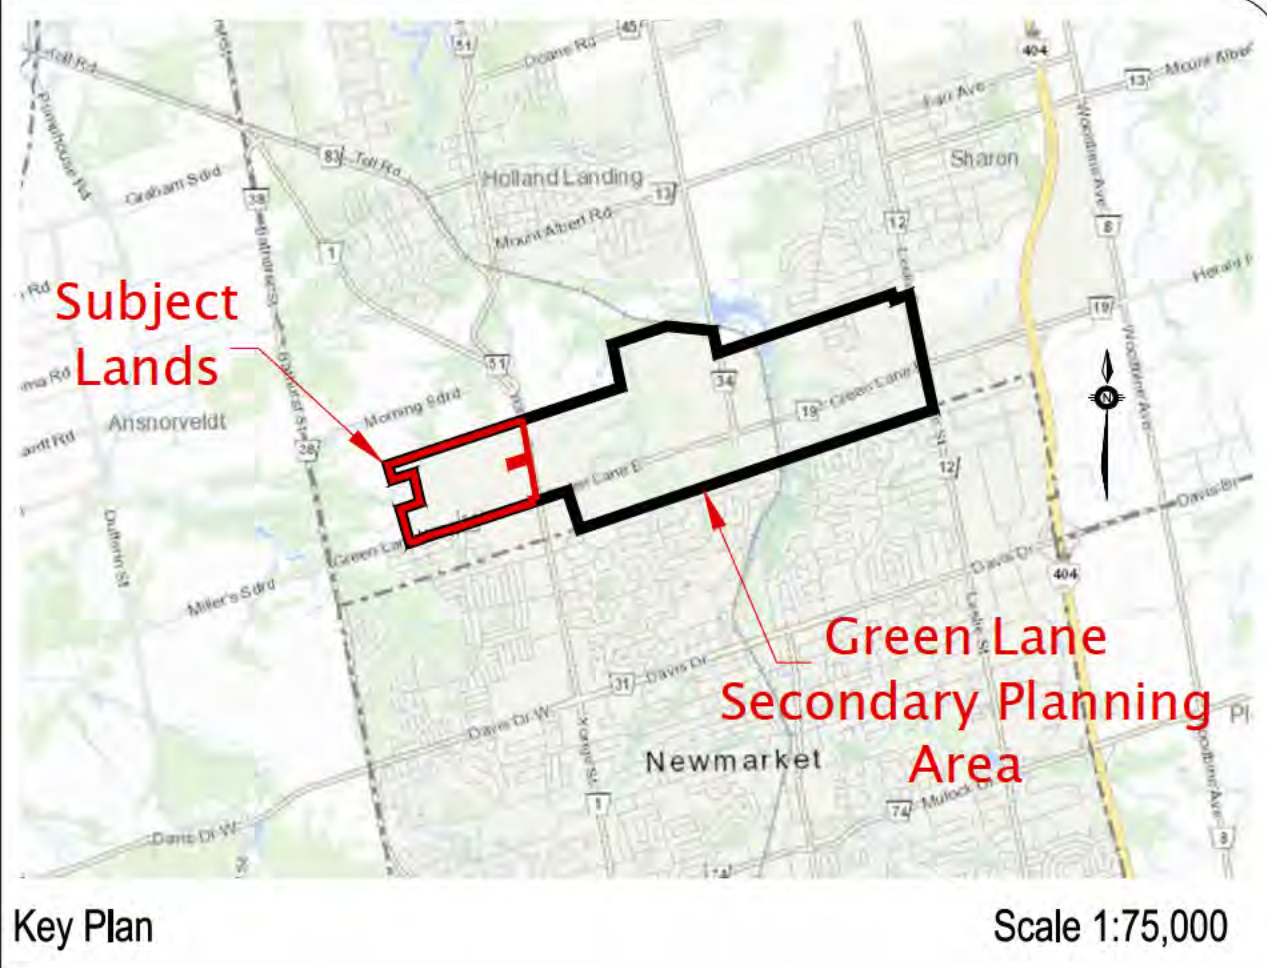


- Legend
- Mixed Use – Residential
 - Mixed Use – Commercial
 - Park
 - Institutional – School
 - Stormwater Management Ponds
 - Environmental Protection

Green Belt Line

Bathurst Street

Yonge Street

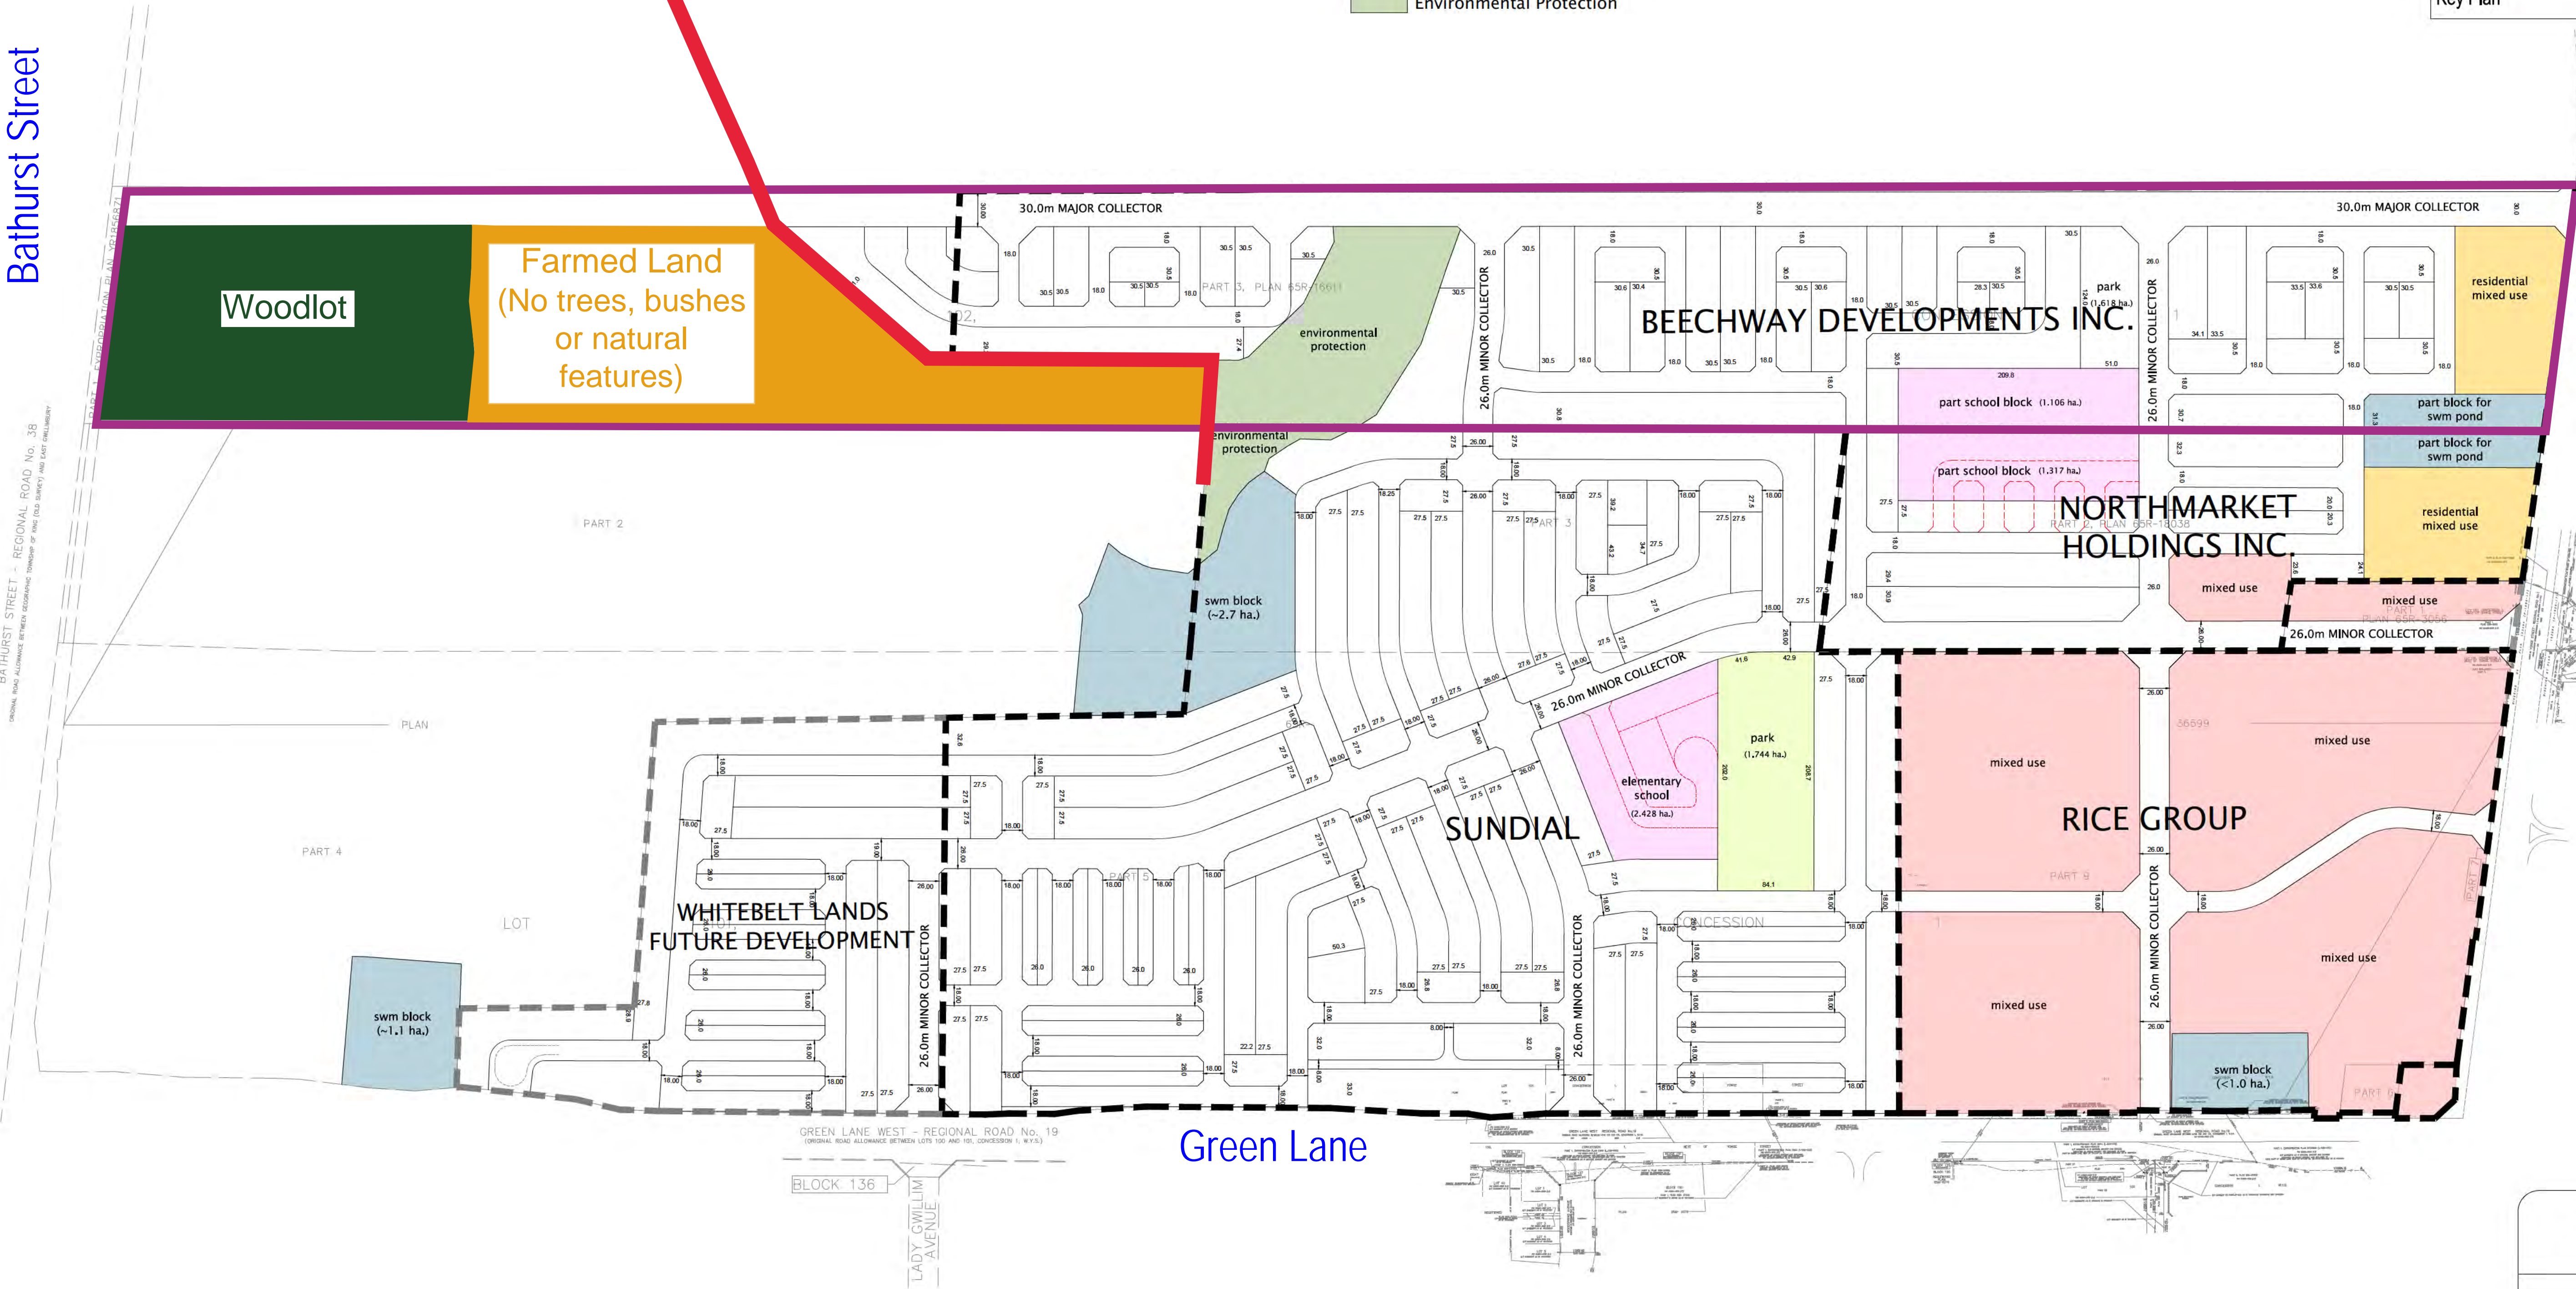

J.D.BARNES
LIMITED
LAND INFORMATION SPECIALISTS

0 50 100 200 300M
SCALE 1 : 3000 (A1)

TOWN OF EAST GWILLIMBURY
COMMUNITY DESIGN PLAN



Date Issued: JAN. 27, 2021
Checked By: RD
Project No.: GRE-19060
Drawn By: m.c.f.
Drawing Name:
GRE-19060-CDP-10.dwg



SCHEDULE OF REVISIONS		
DATE	DESCRIPTION	DRAWN
21.03.16	CHANGES AS PER MINUTES#13	m.c.f.
21.03.22	NEW LEGAL BOUNDARY/ADJACENT ACCESS CONNECTIONS	m.c.f.
21.04.06	NEW LEGAL BOUNDARY/ADJACENT ACCESS CONNECTIONS	m.c.f.
21.08.18	NEW LAYOUT FROM CLIENT/OVERLAY PREPARED	m.c.f.
21.11.17	PREPARE DRAFT #1 COMMUNITY DESIGN PLAN	m.c.f.
22.07.18	NEW NORTHMARKET PLAN UPDATE IN CDP	m.c.f.
22.09.26	NEW NORTHMARKET PLAN UPDATE IN CDP	m.c.f.
22.09.29	NEW BEECHWAY PLAN UPDATE IN CDP/ADD NEW SWM LOCATIONS	m.c.f.
22.09.30	NEW SUNDIAL PLAN UPDATE IN CDP	m.c.f.

NORTHWEST YONGE GREEN LANE LANDOWNERS GROUP INC.
TOWN OF EAST GWILLIMBURY